



Housing sites recommended by PTPWG for allocation

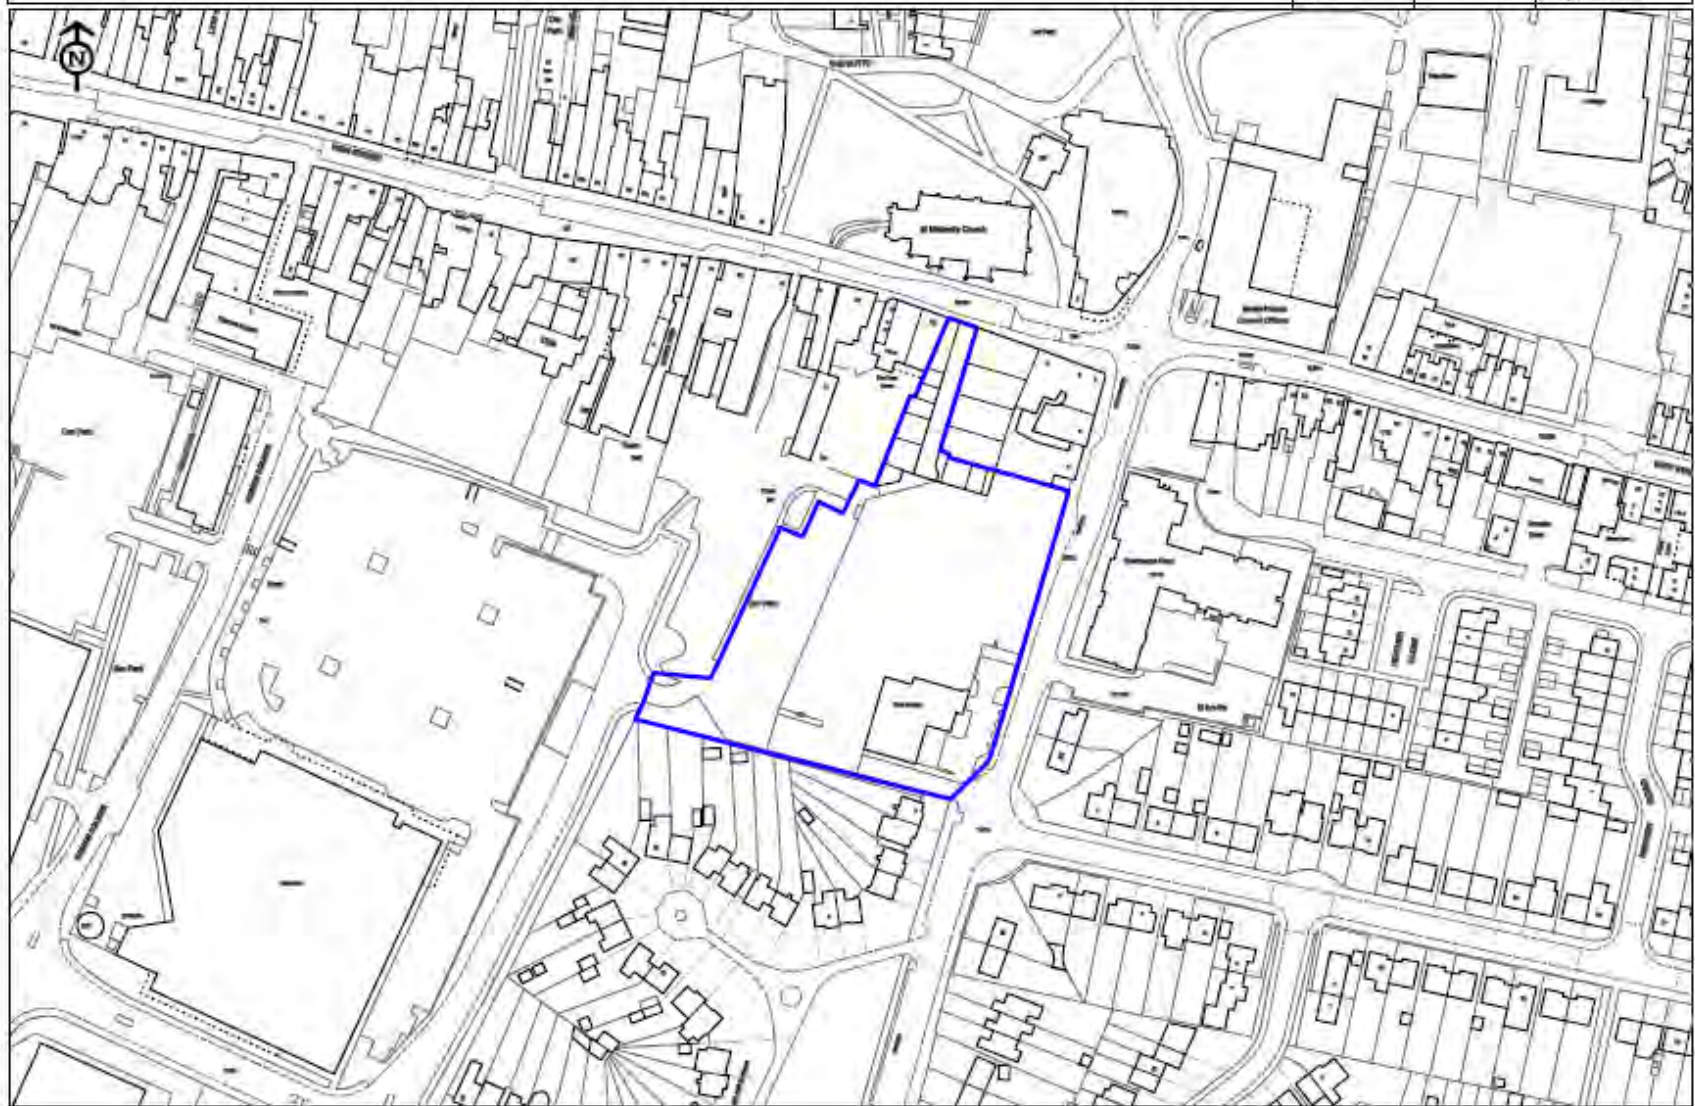

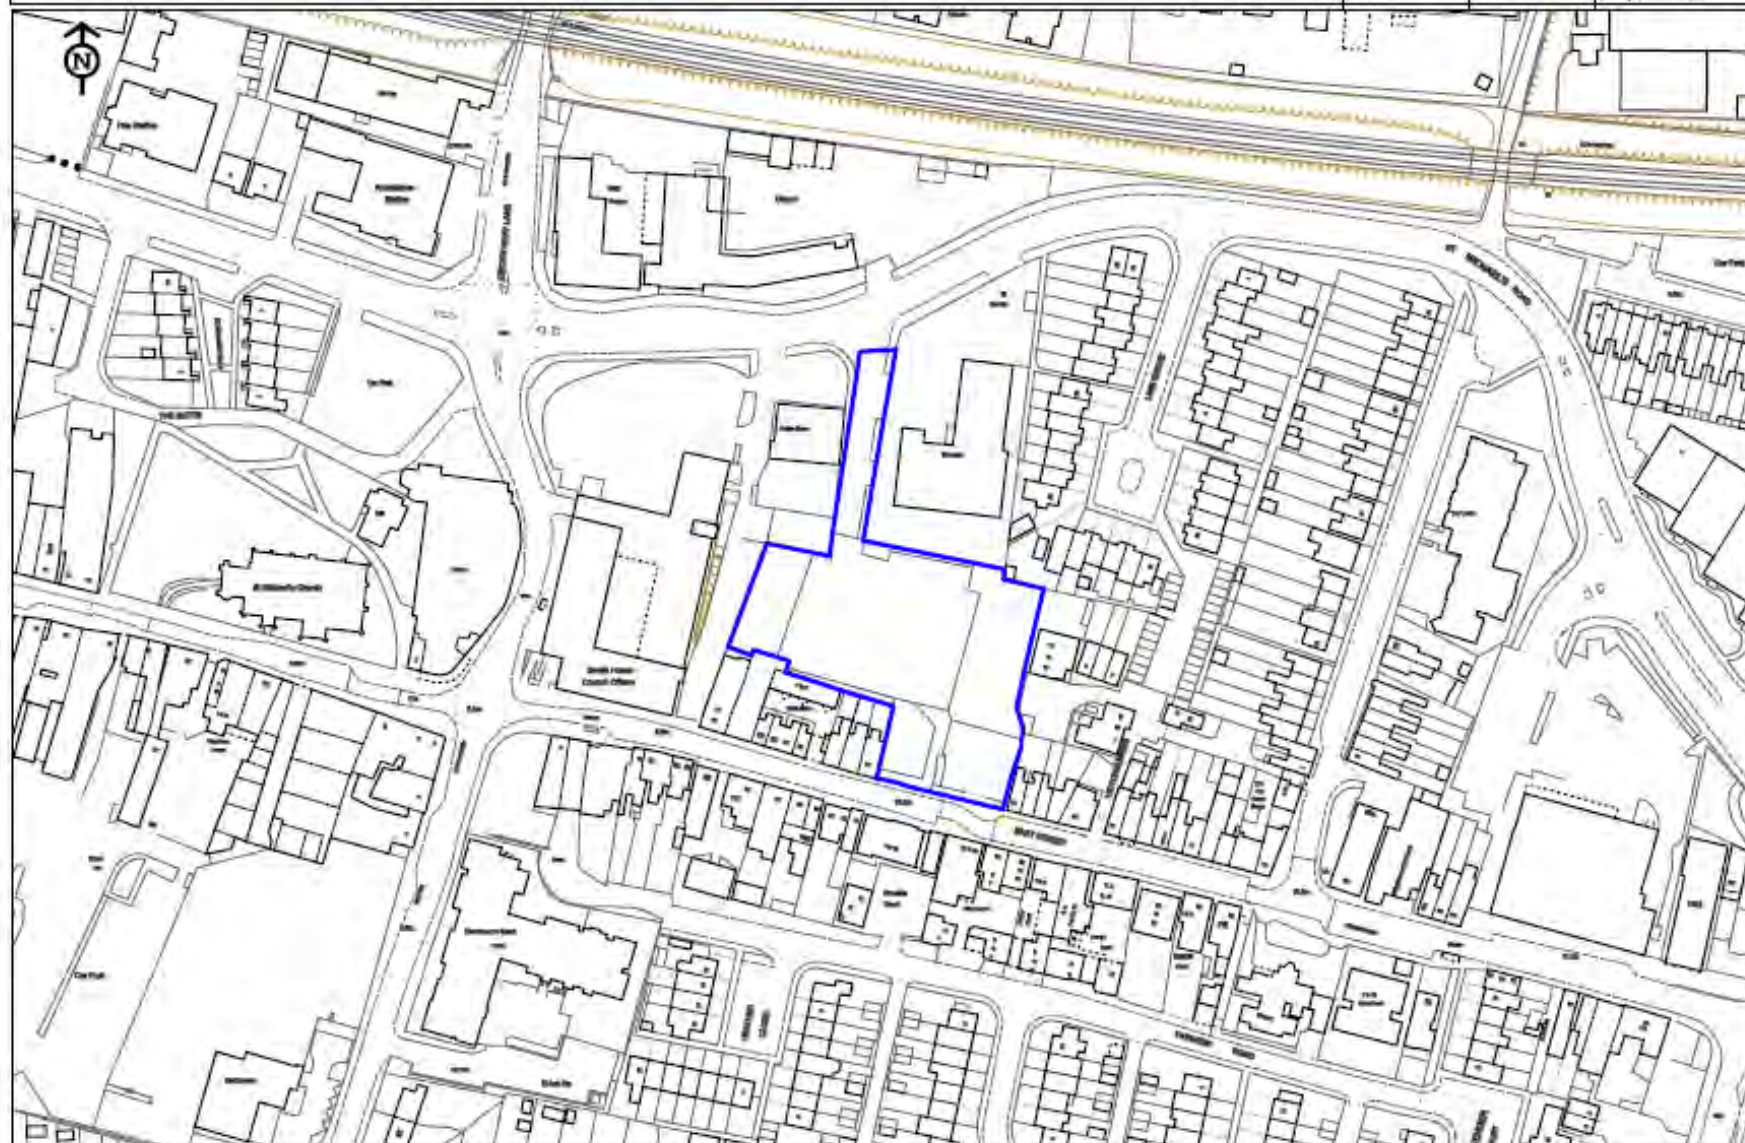


SHELAA/351 - The Classic Cinema, High Street, Sittingbourne

Date: May
2025

Scale: NTS


This plan is intended to provide a general indication of the location of the proposed development only. It is not intended to be used as a basis for any other purpose. The plan is not to scale and is not intended to be used as a basis for any other purpose.

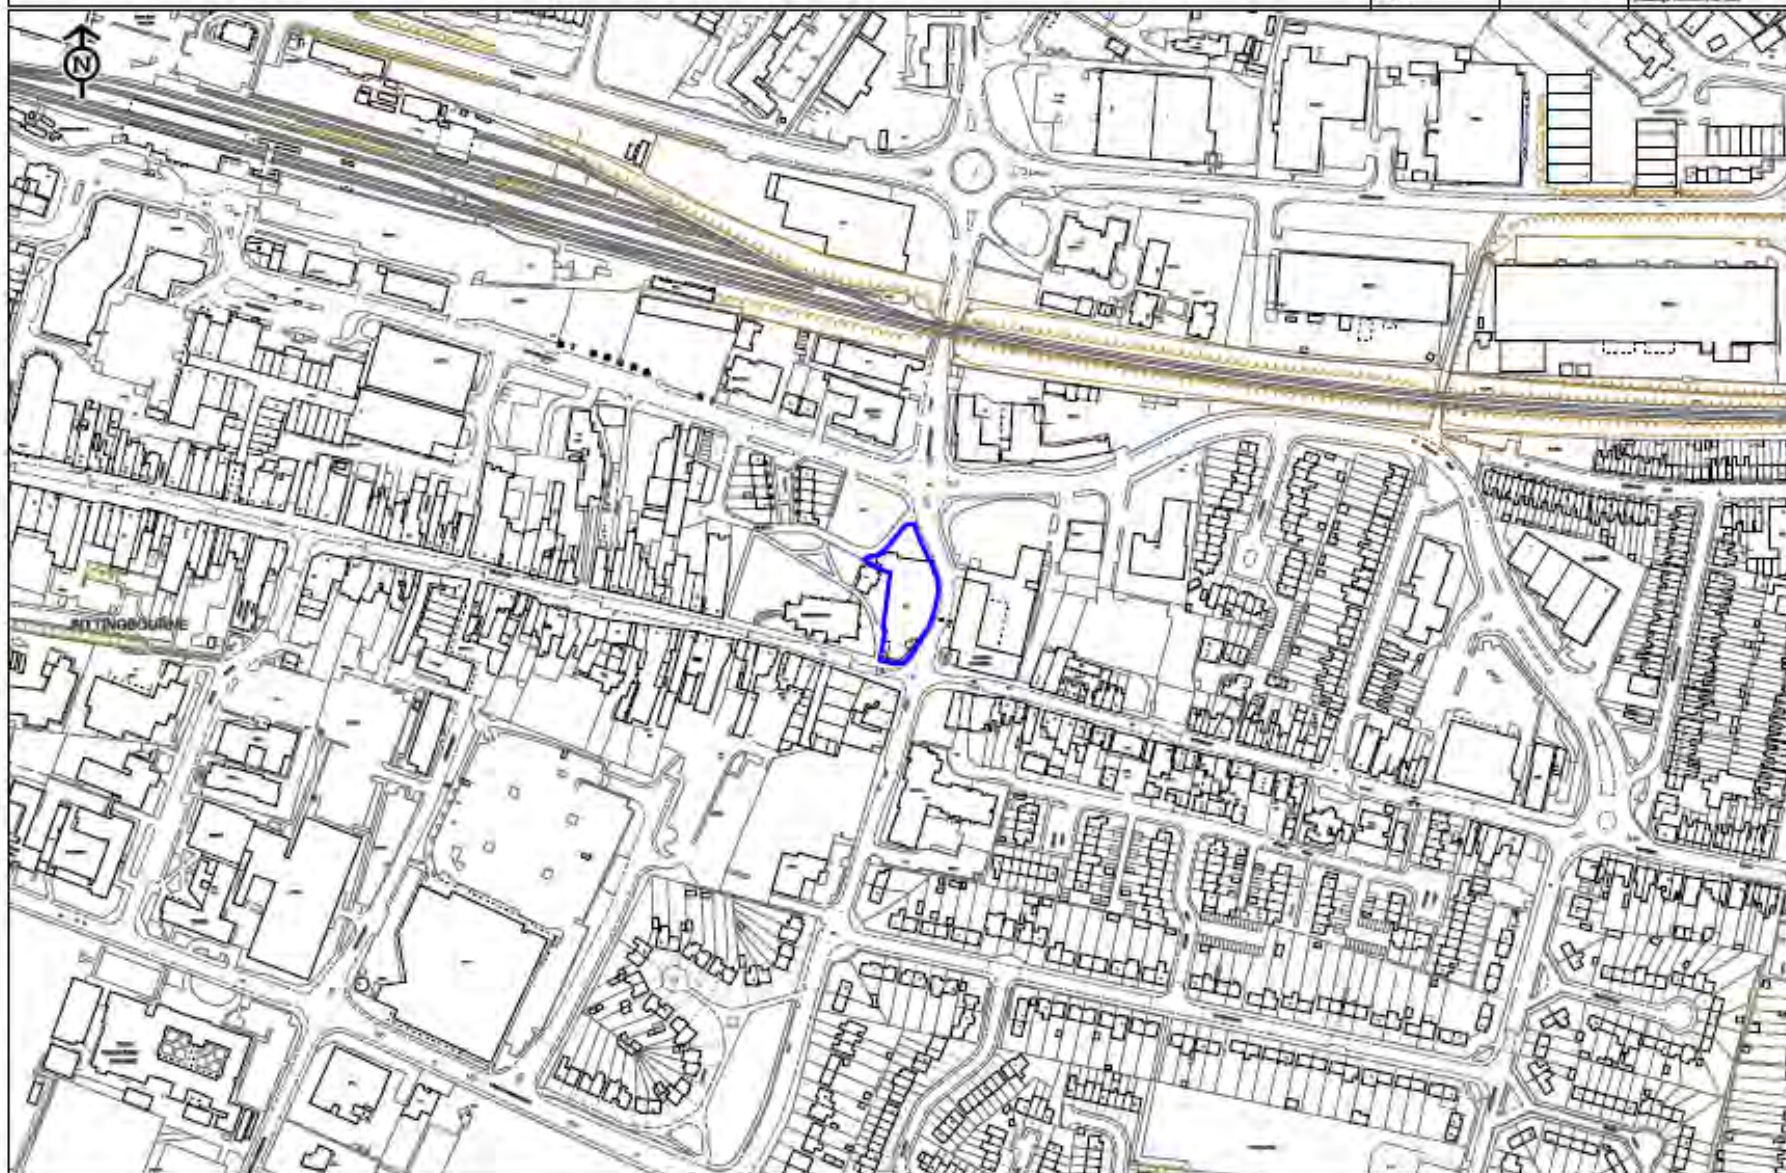



SHELAA/332 - 10-14 High Street, Sittingbourne


Date: May 2025

Scale: NTS

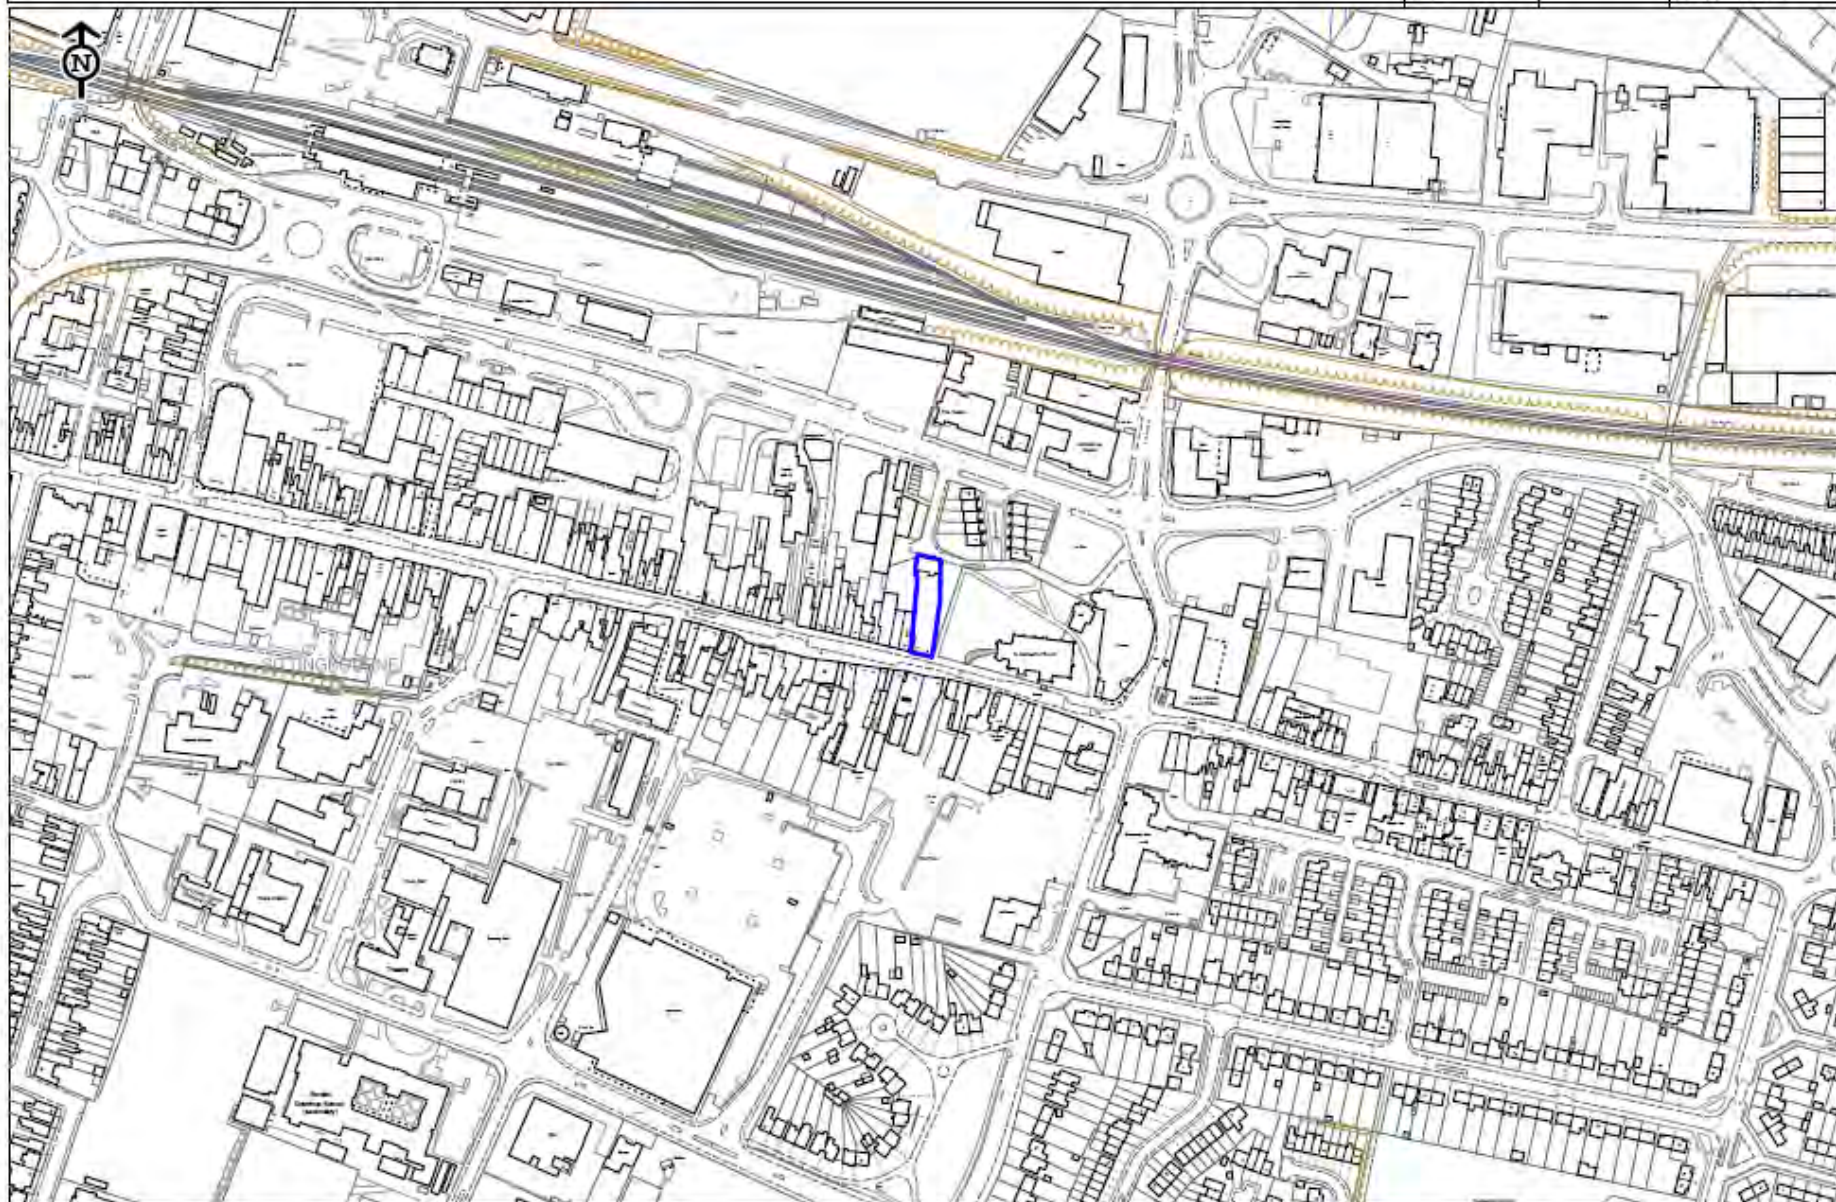[illegible]

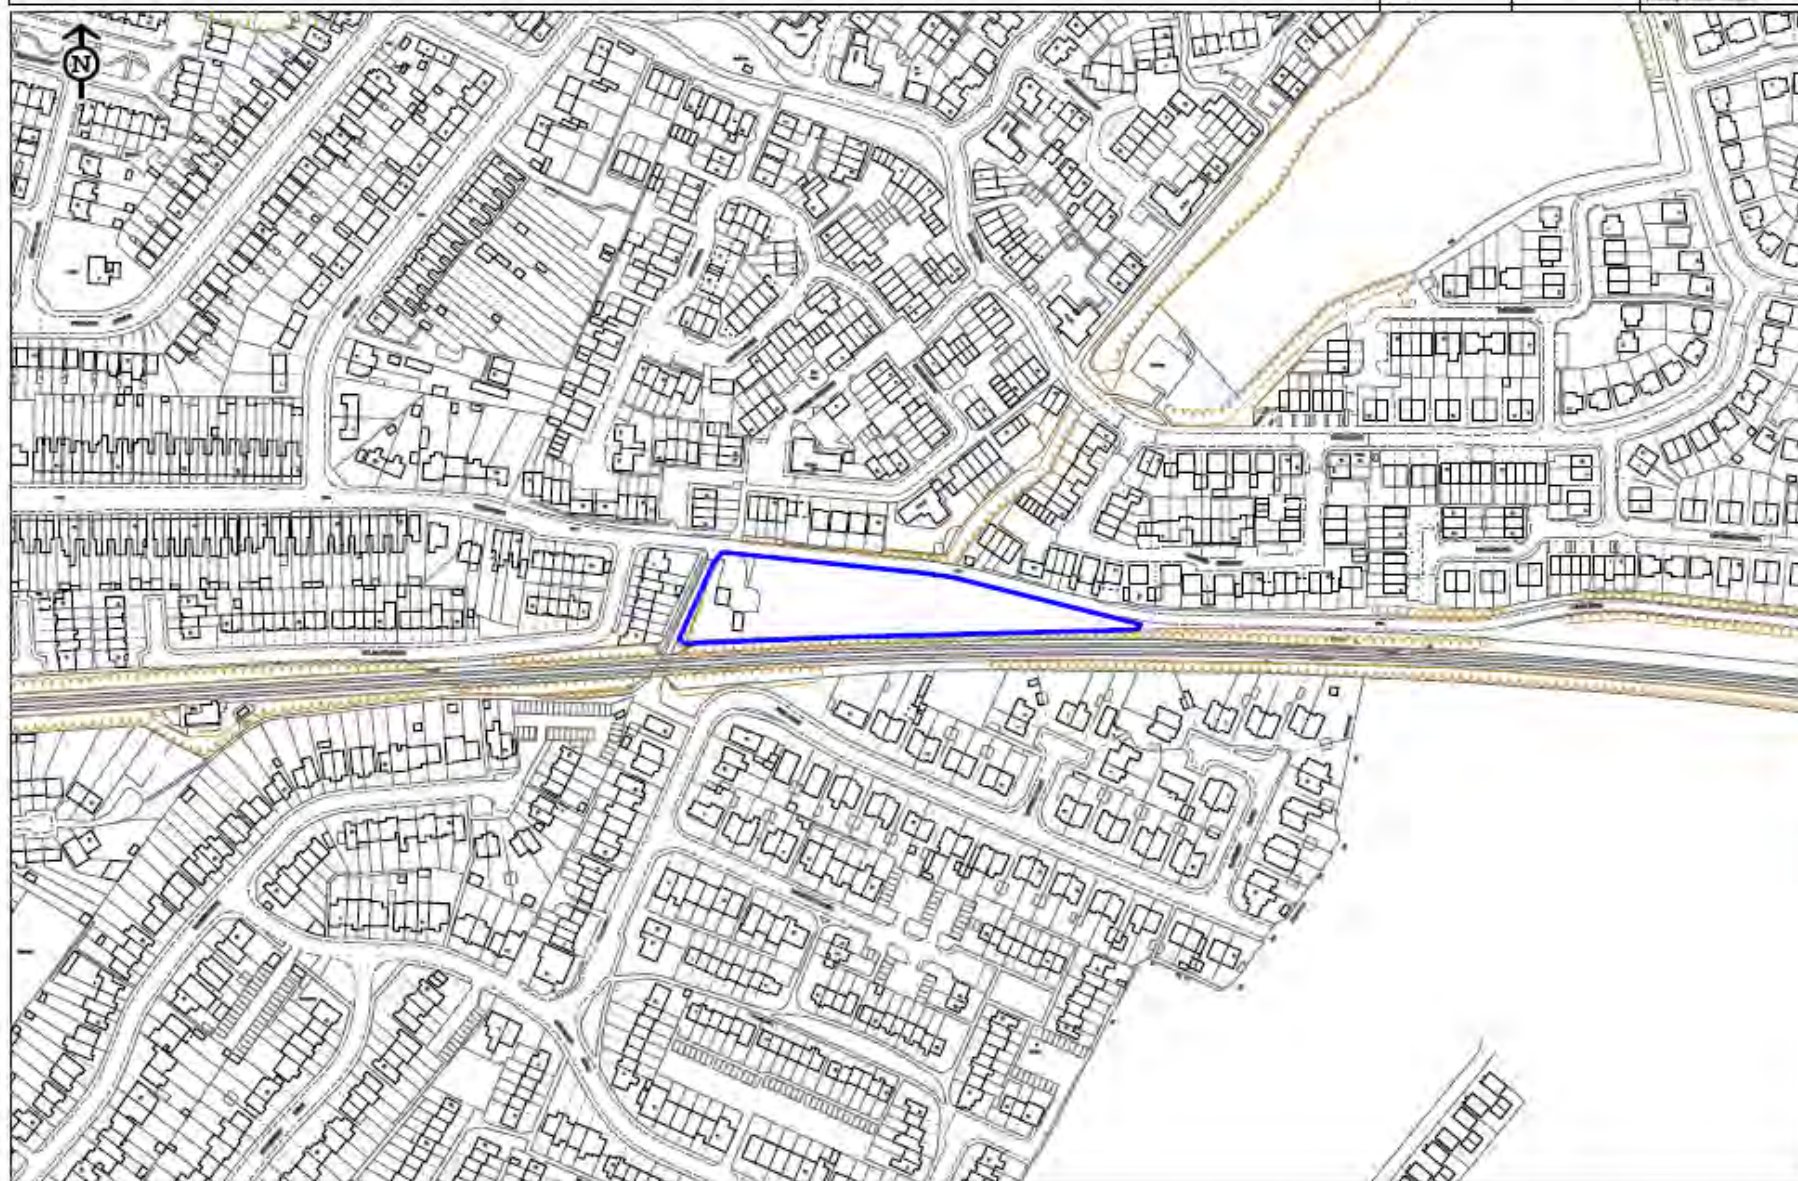


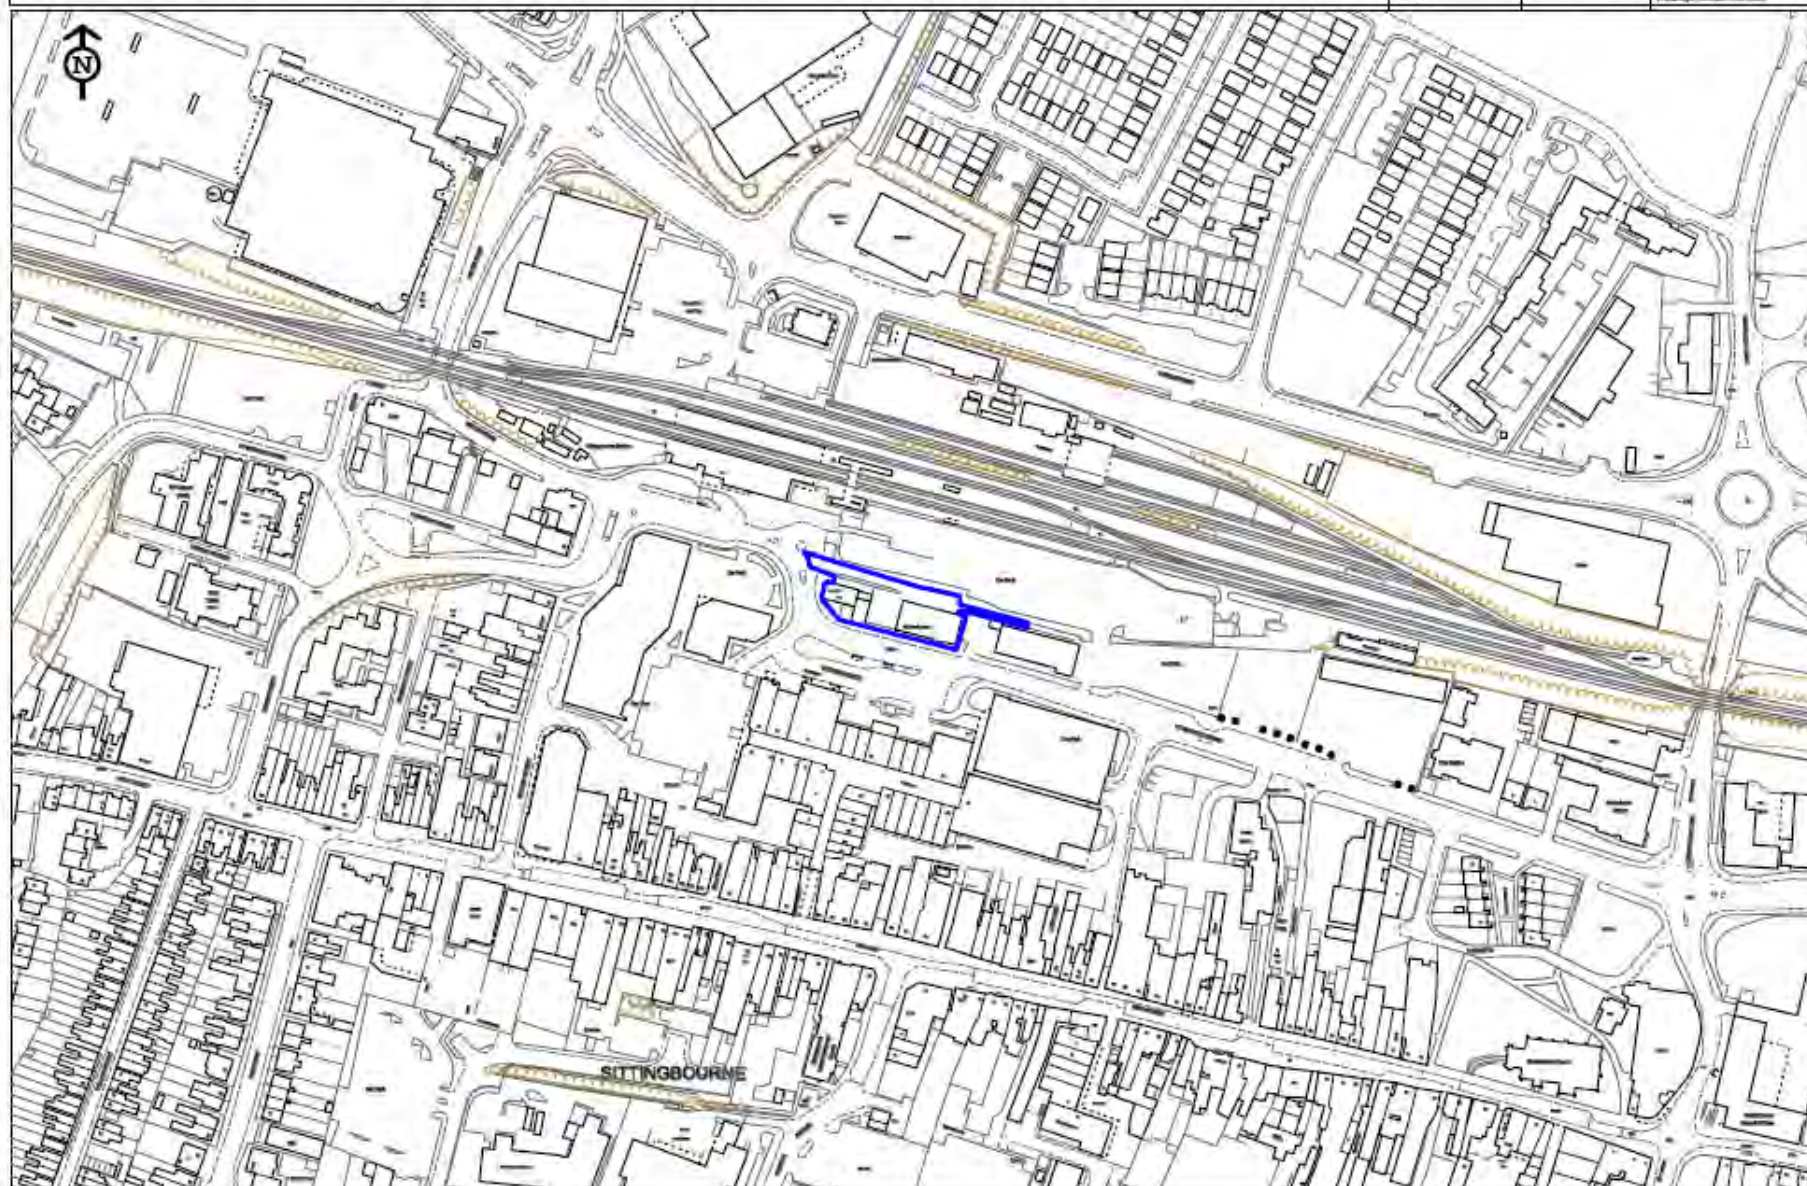

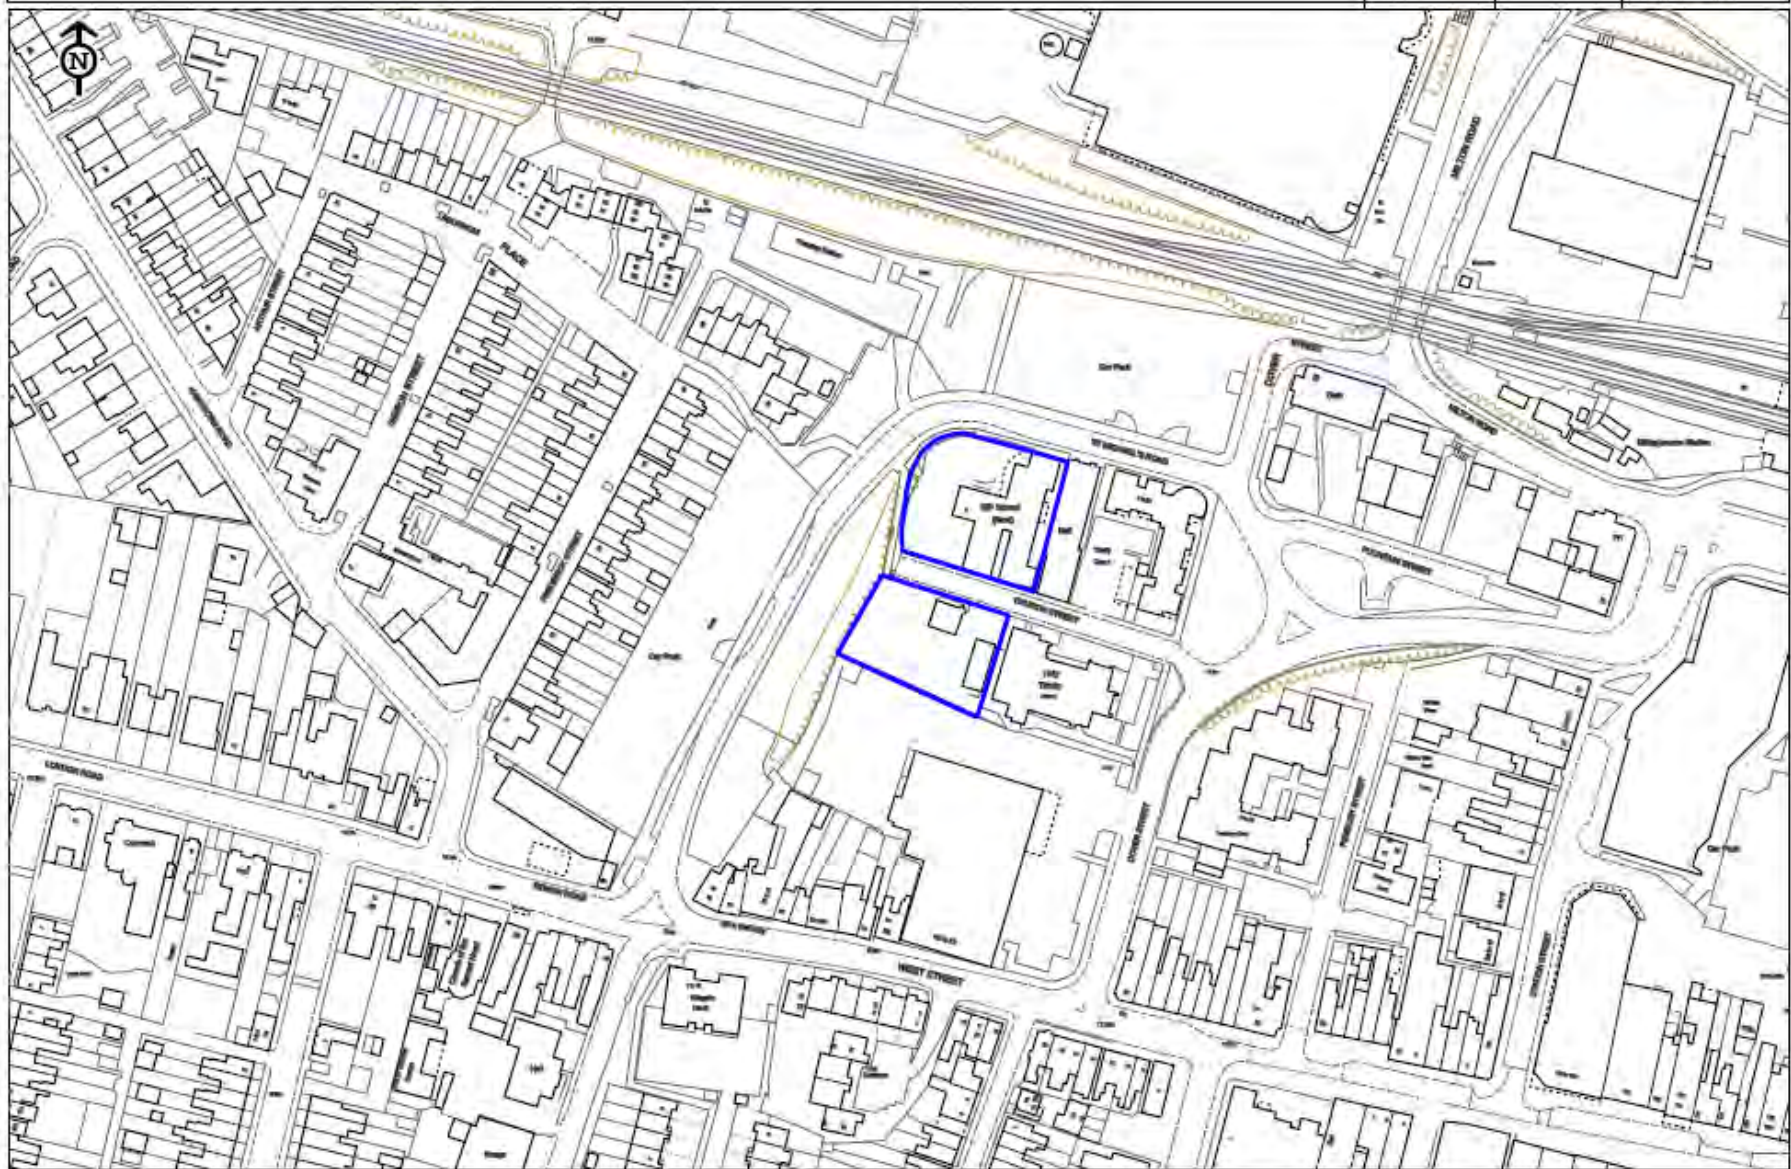

Scale: NTS

This map is reproduced from *Cyprus under Survey*, prepared with the participation of Cypriot Survey personnel at the Command of the Ministry's Surveying Office.
© Crown Copyright. This material is published by permission of the Controller of Her Majesty's Stationery Office.

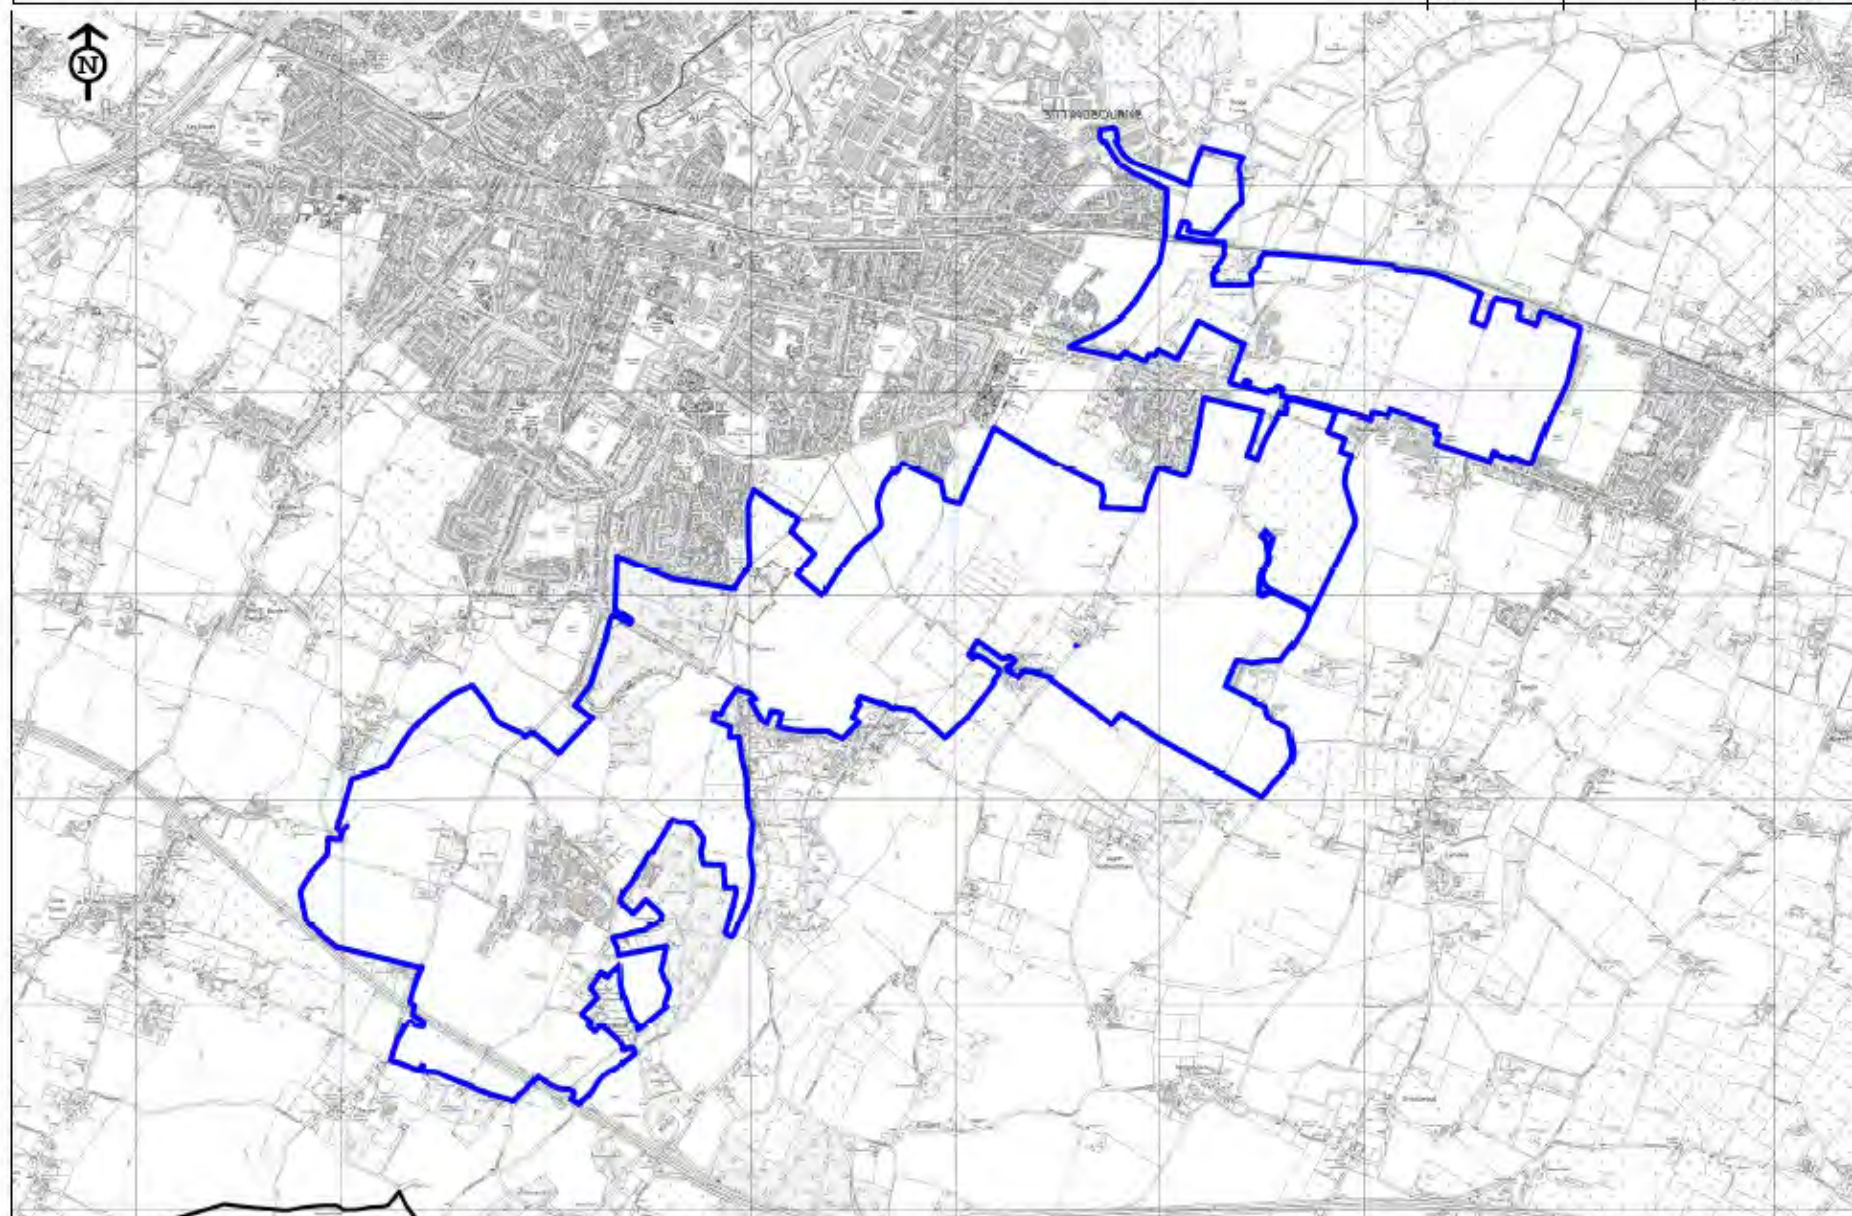


SHELAA/081- Lady Dane Farm Buildings, Faversham

**Date: May
2025**

Scale: NTS

This map is intended for use as a reference only and does not constitute a planning application. It is the responsibility of the user to ensure that the information is accurate and up to date. The map is not to be used for any other purpose without the express permission of the author.

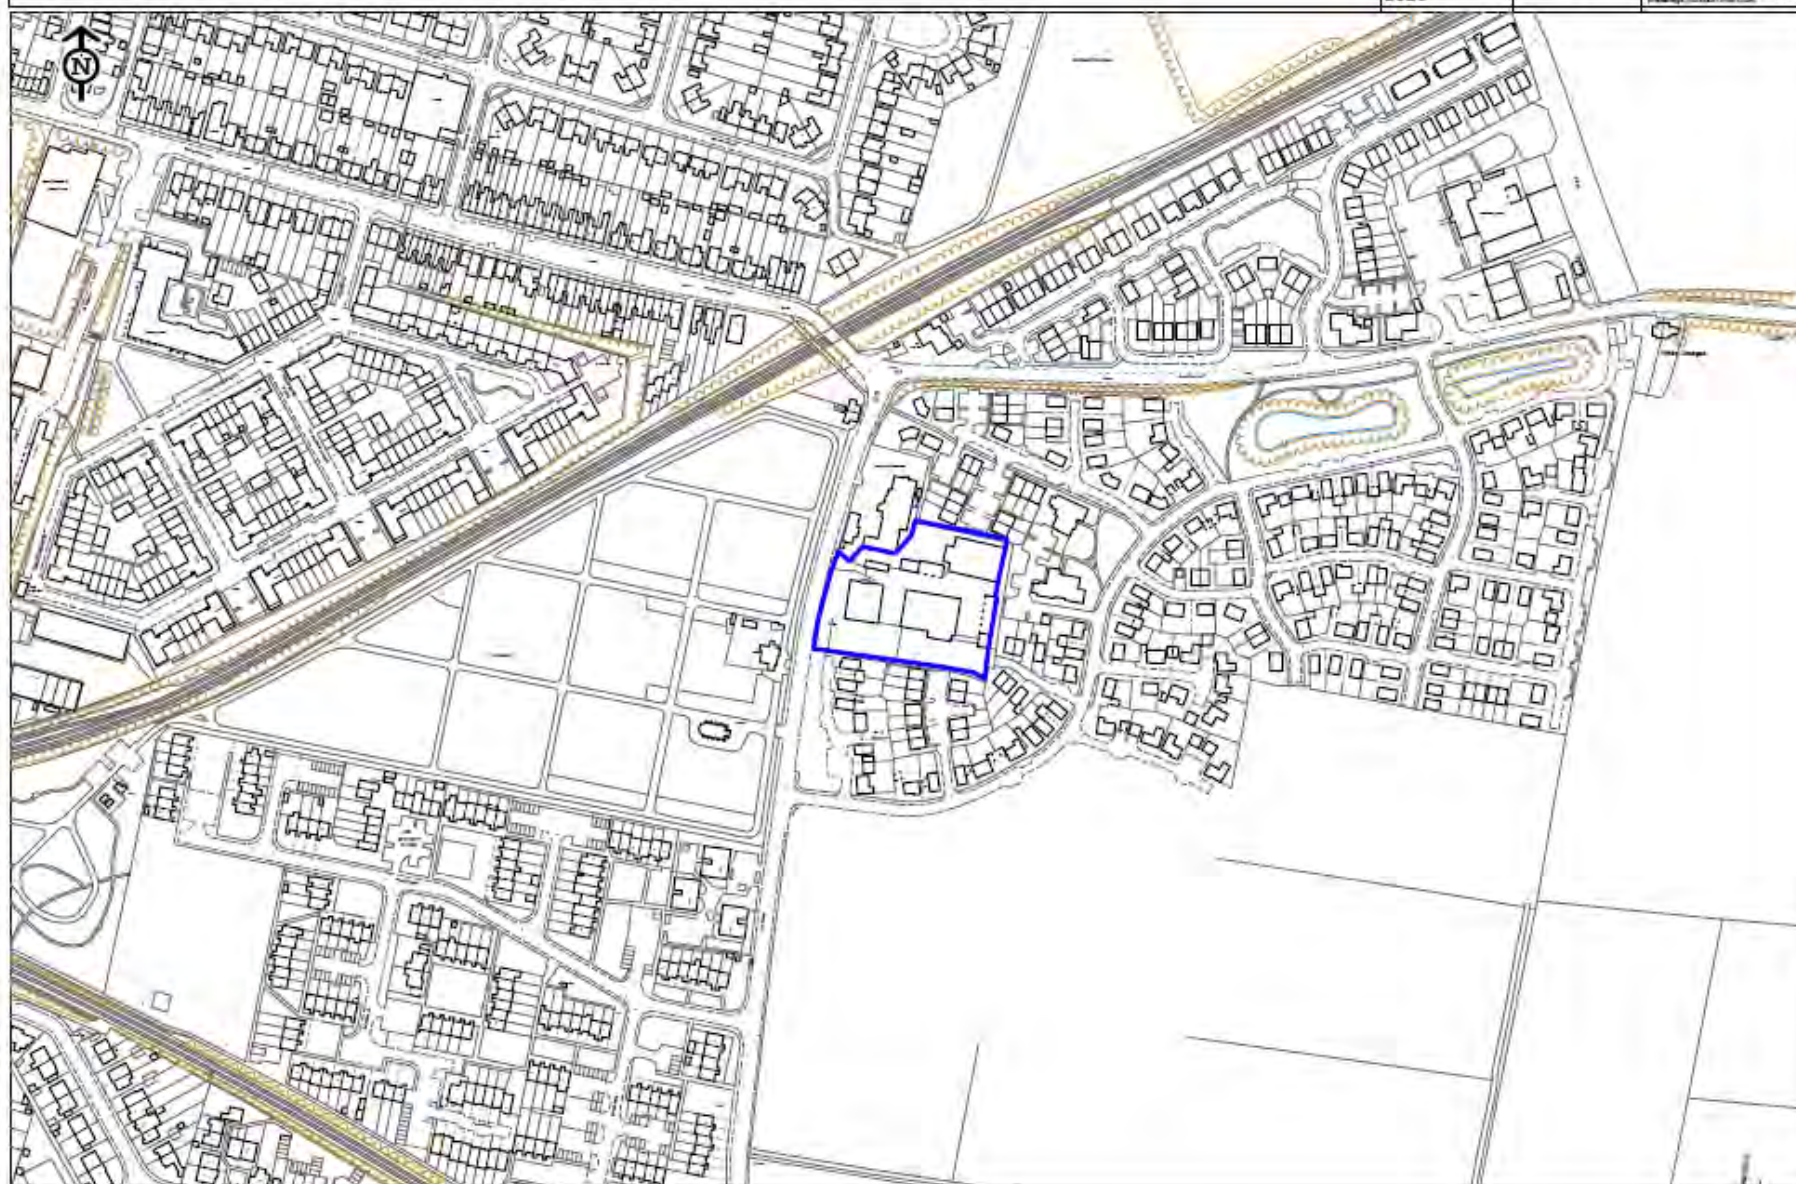



SHELAA/111 - Land at Graveney Road, East of Faversham (Site A), Faversham / Graveney

Date: May
2025

Scale: NTS

This map is a representation of the land at Graveney Road, East of Faversham (Site A), Faversham / Graveney. It is not a legal document and should not be used for legal purposes. The map is for informational purposes only.

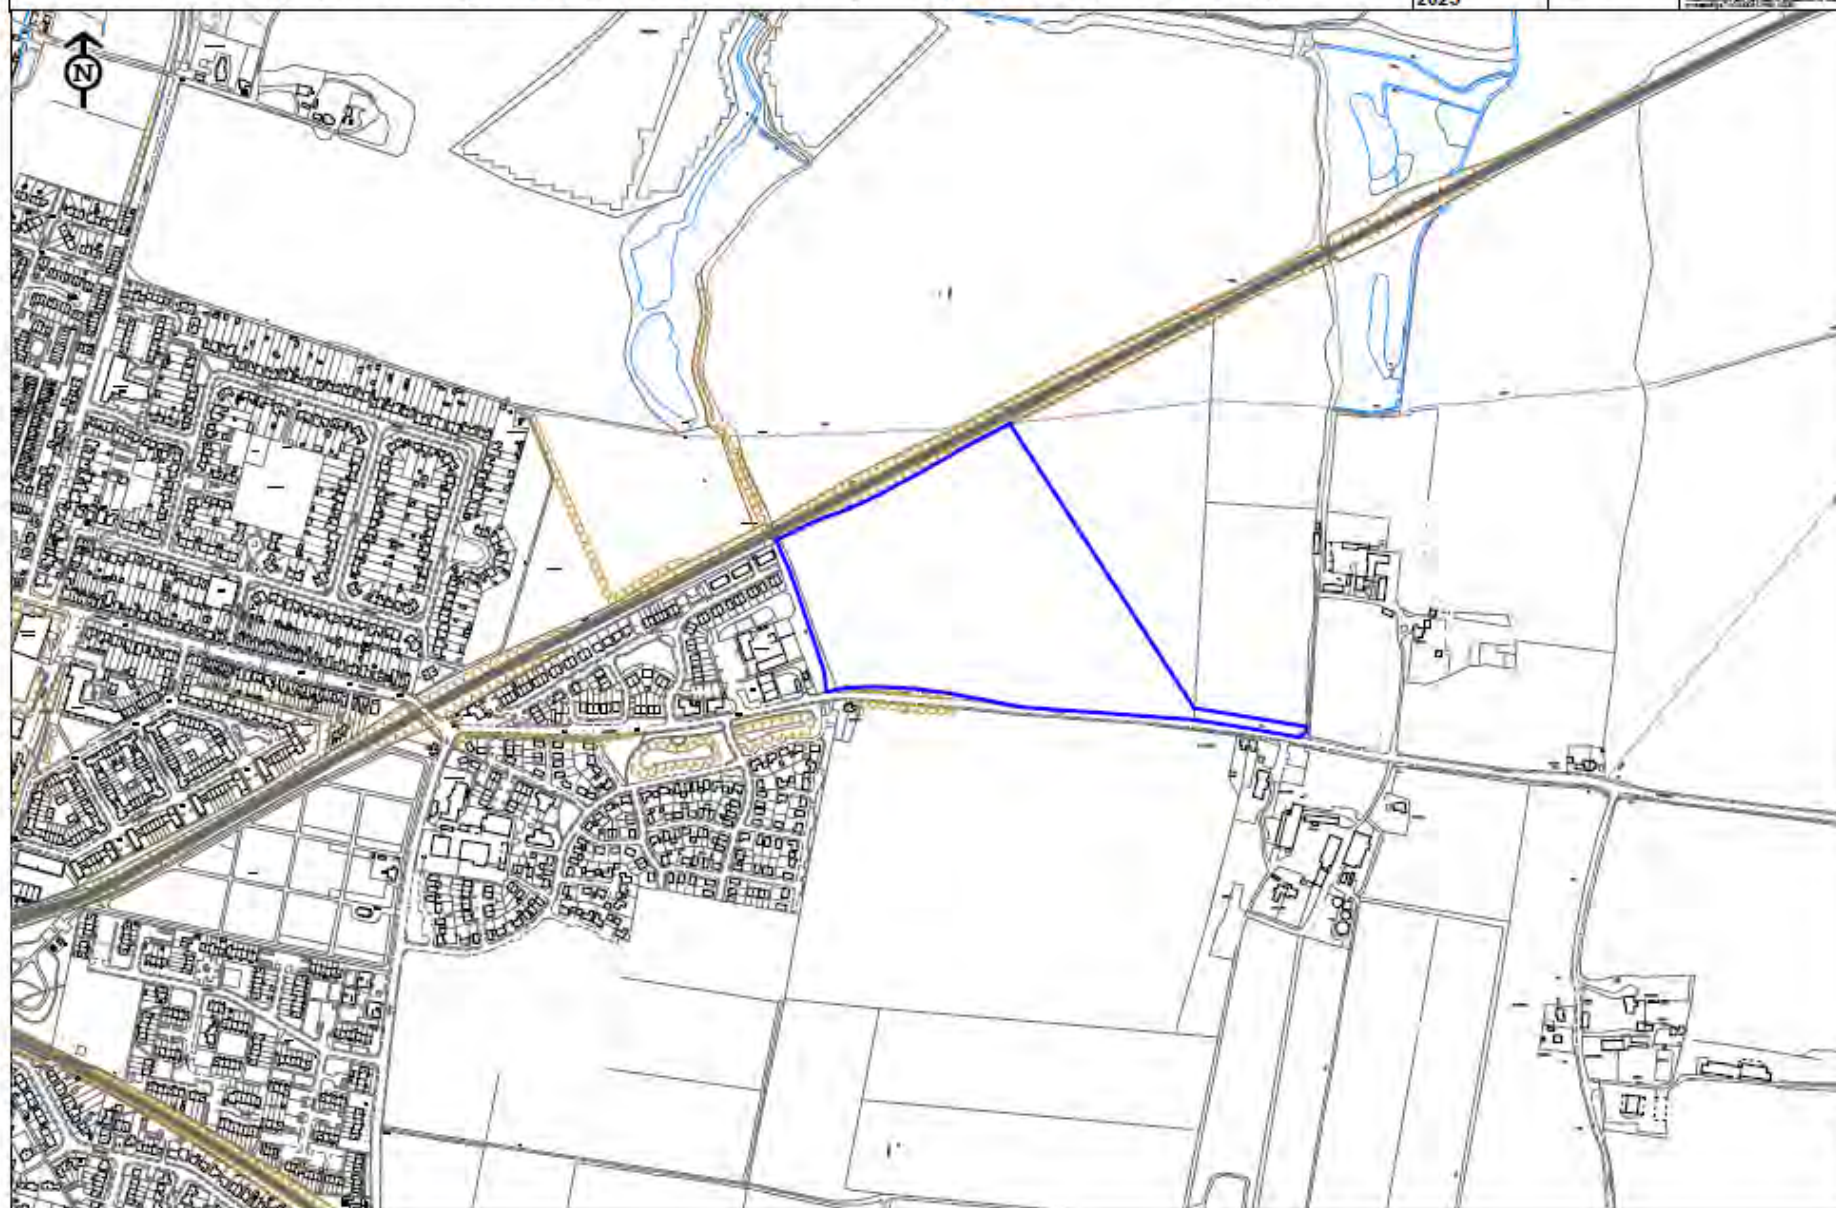

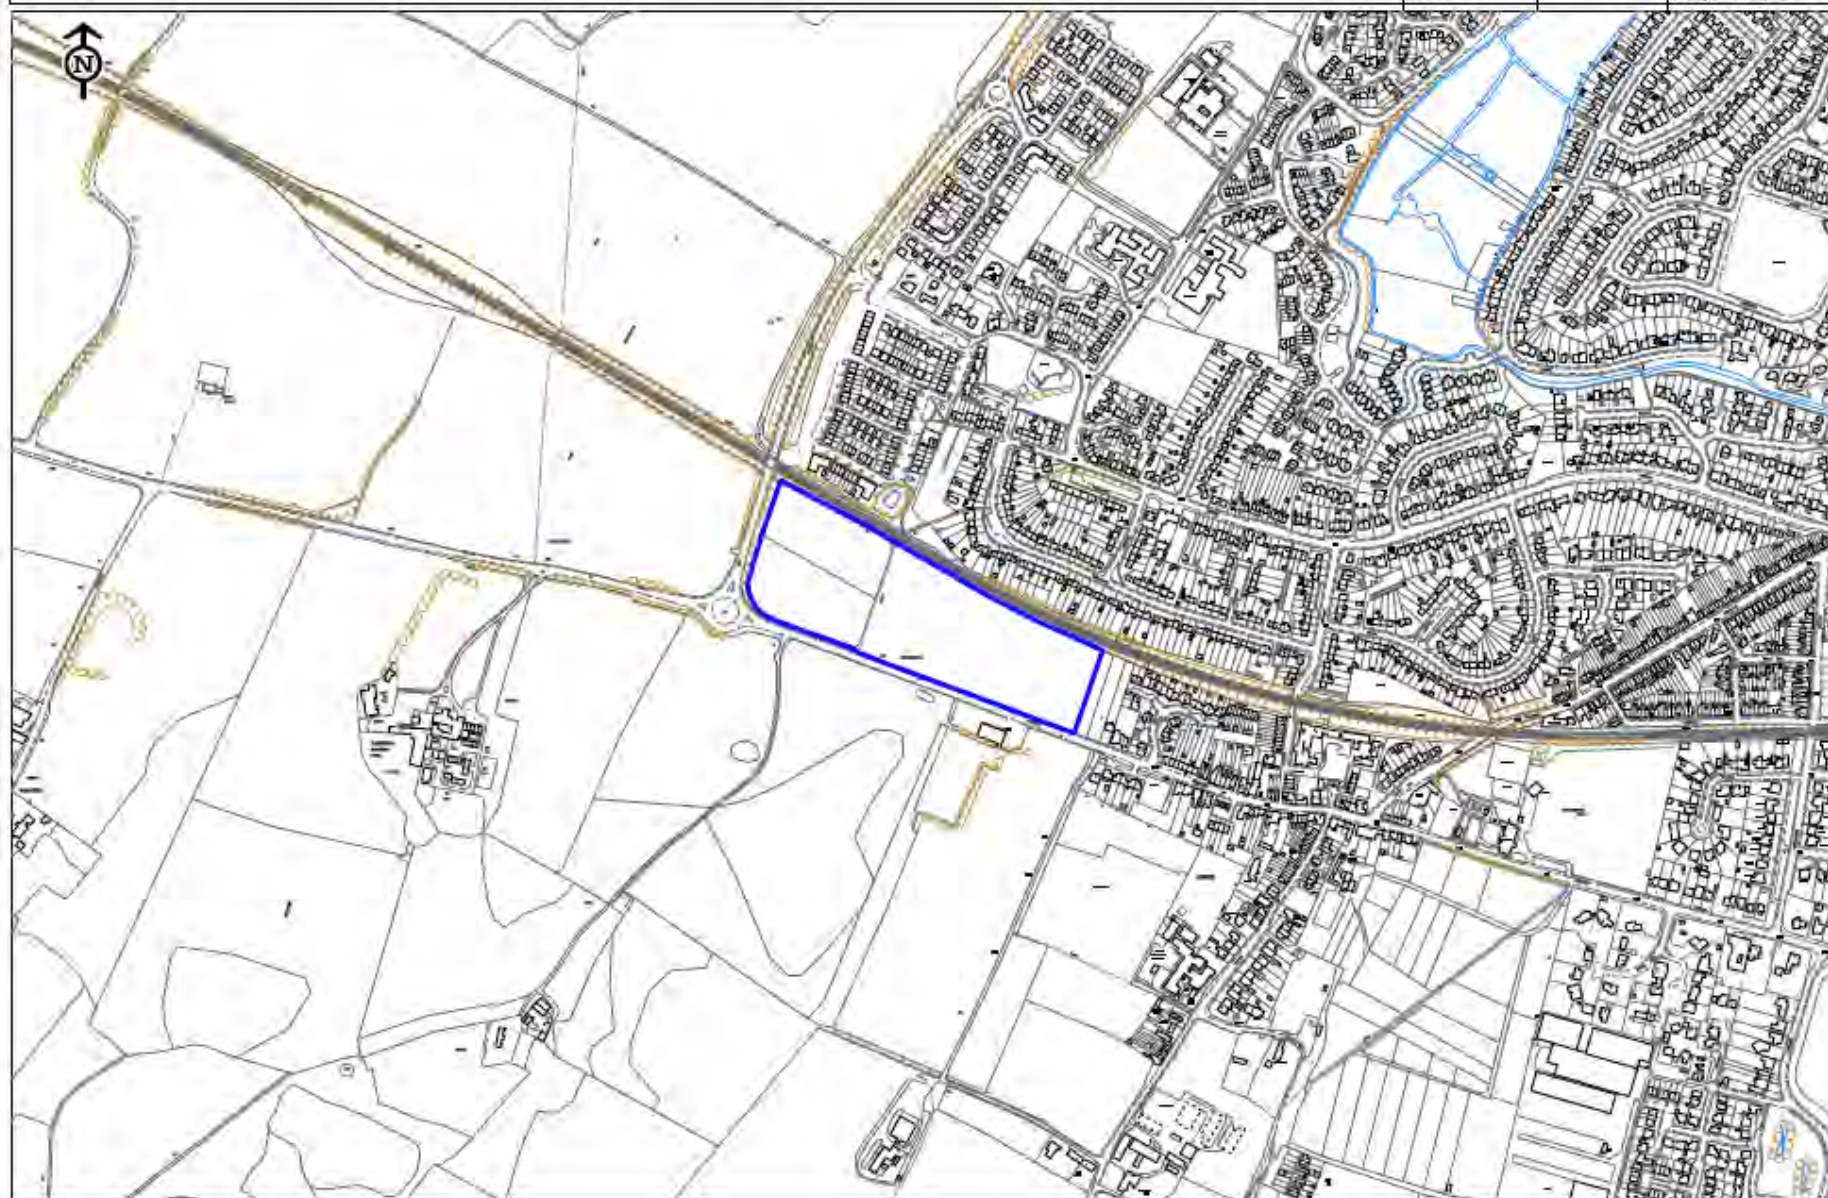


SHELAA/381 - Syndale Park, London Road, Faversham

Date: May
2025

Scale: NTS

This map is reproduced from Ordnance Survey data and is the property of Ordnance Survey. It is not to be used for any purpose other than that for which it was originally intended. Ordnance Survey is not responsible for any errors or omissions on this map.

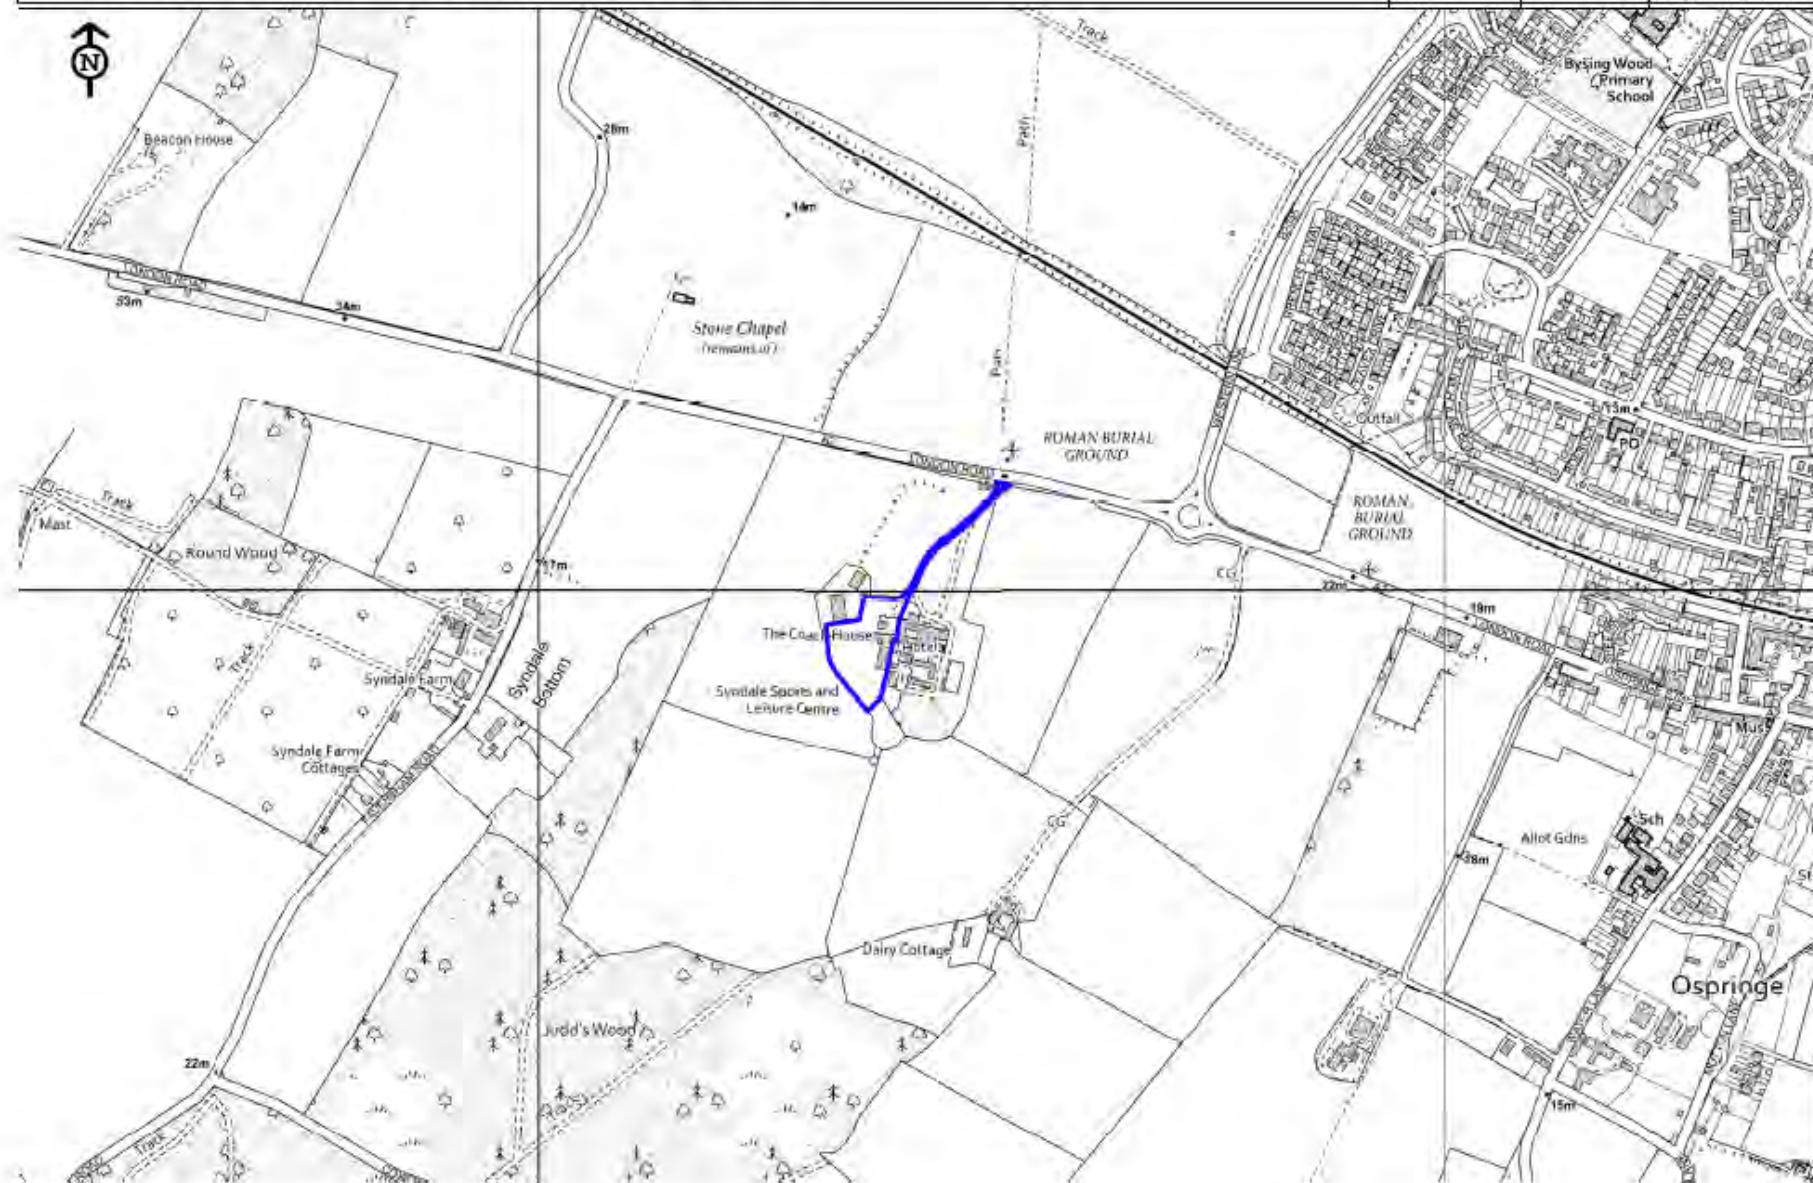



SHELAA/418 - Land at West Minster off of Brielle Way, Sheerness


Date: May
2025


Scale: NTS


This map is a reproduction of a map published by the Ordnance Survey of Great Britain, and is not to be used for any purpose other than that of a general reference map. It is not to be used for any purpose other than that of a general reference map. It is not to be used for any purpose other than that of a general reference map.

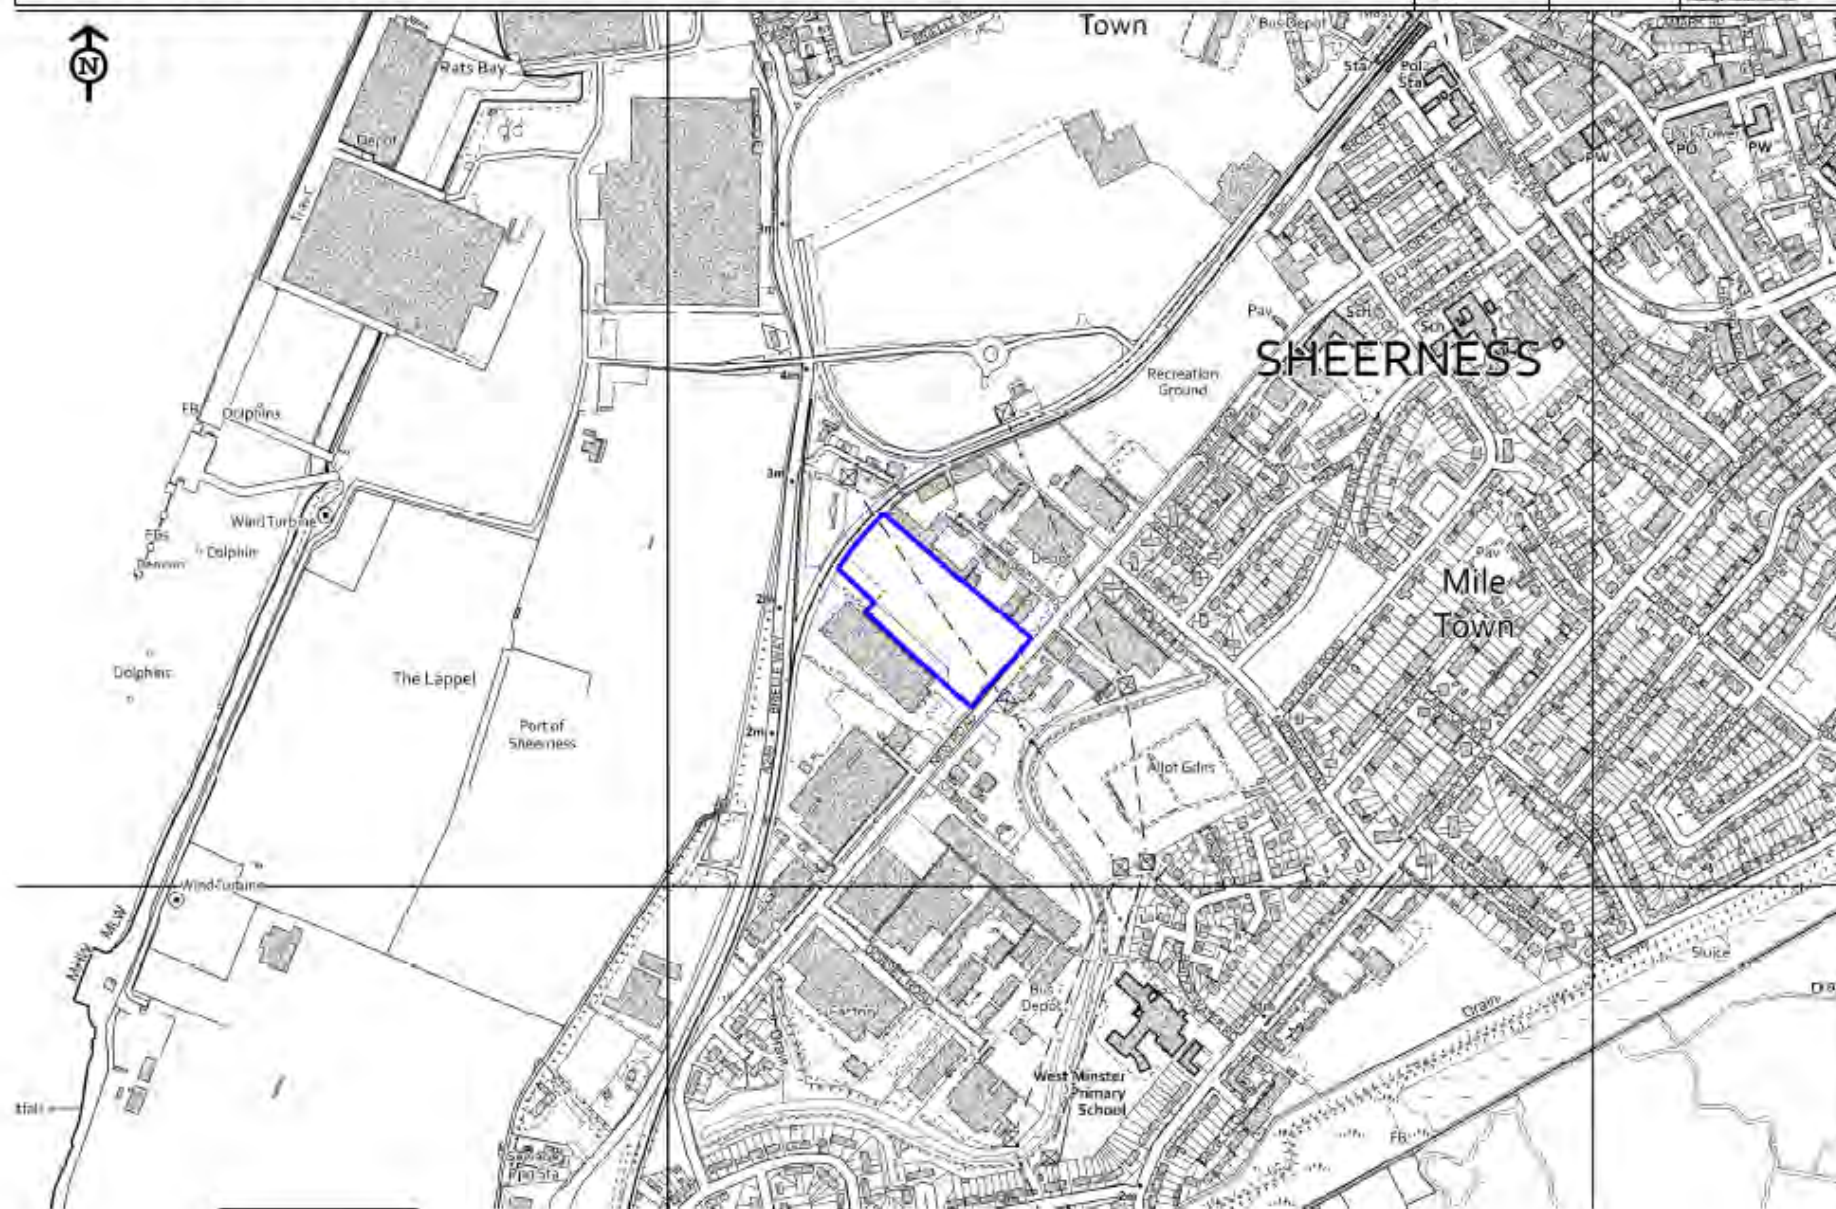

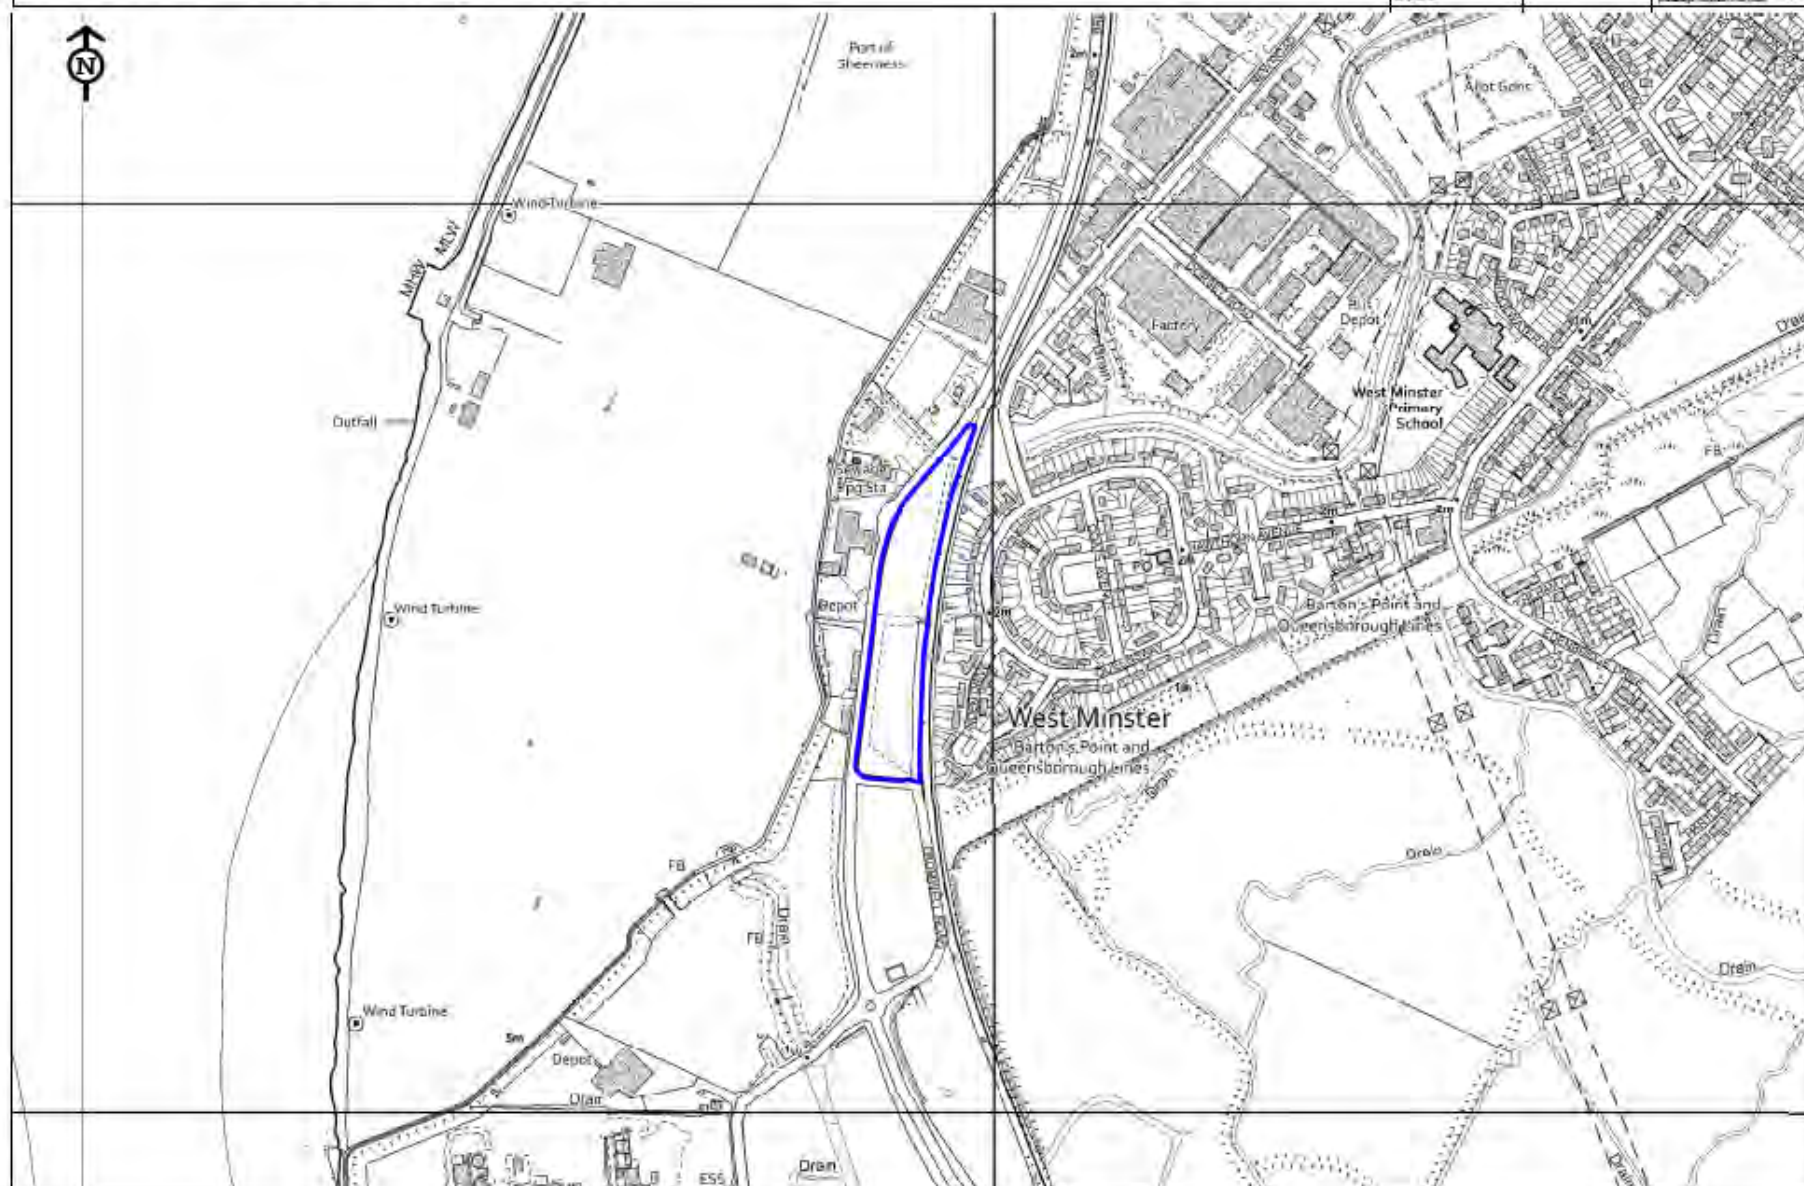

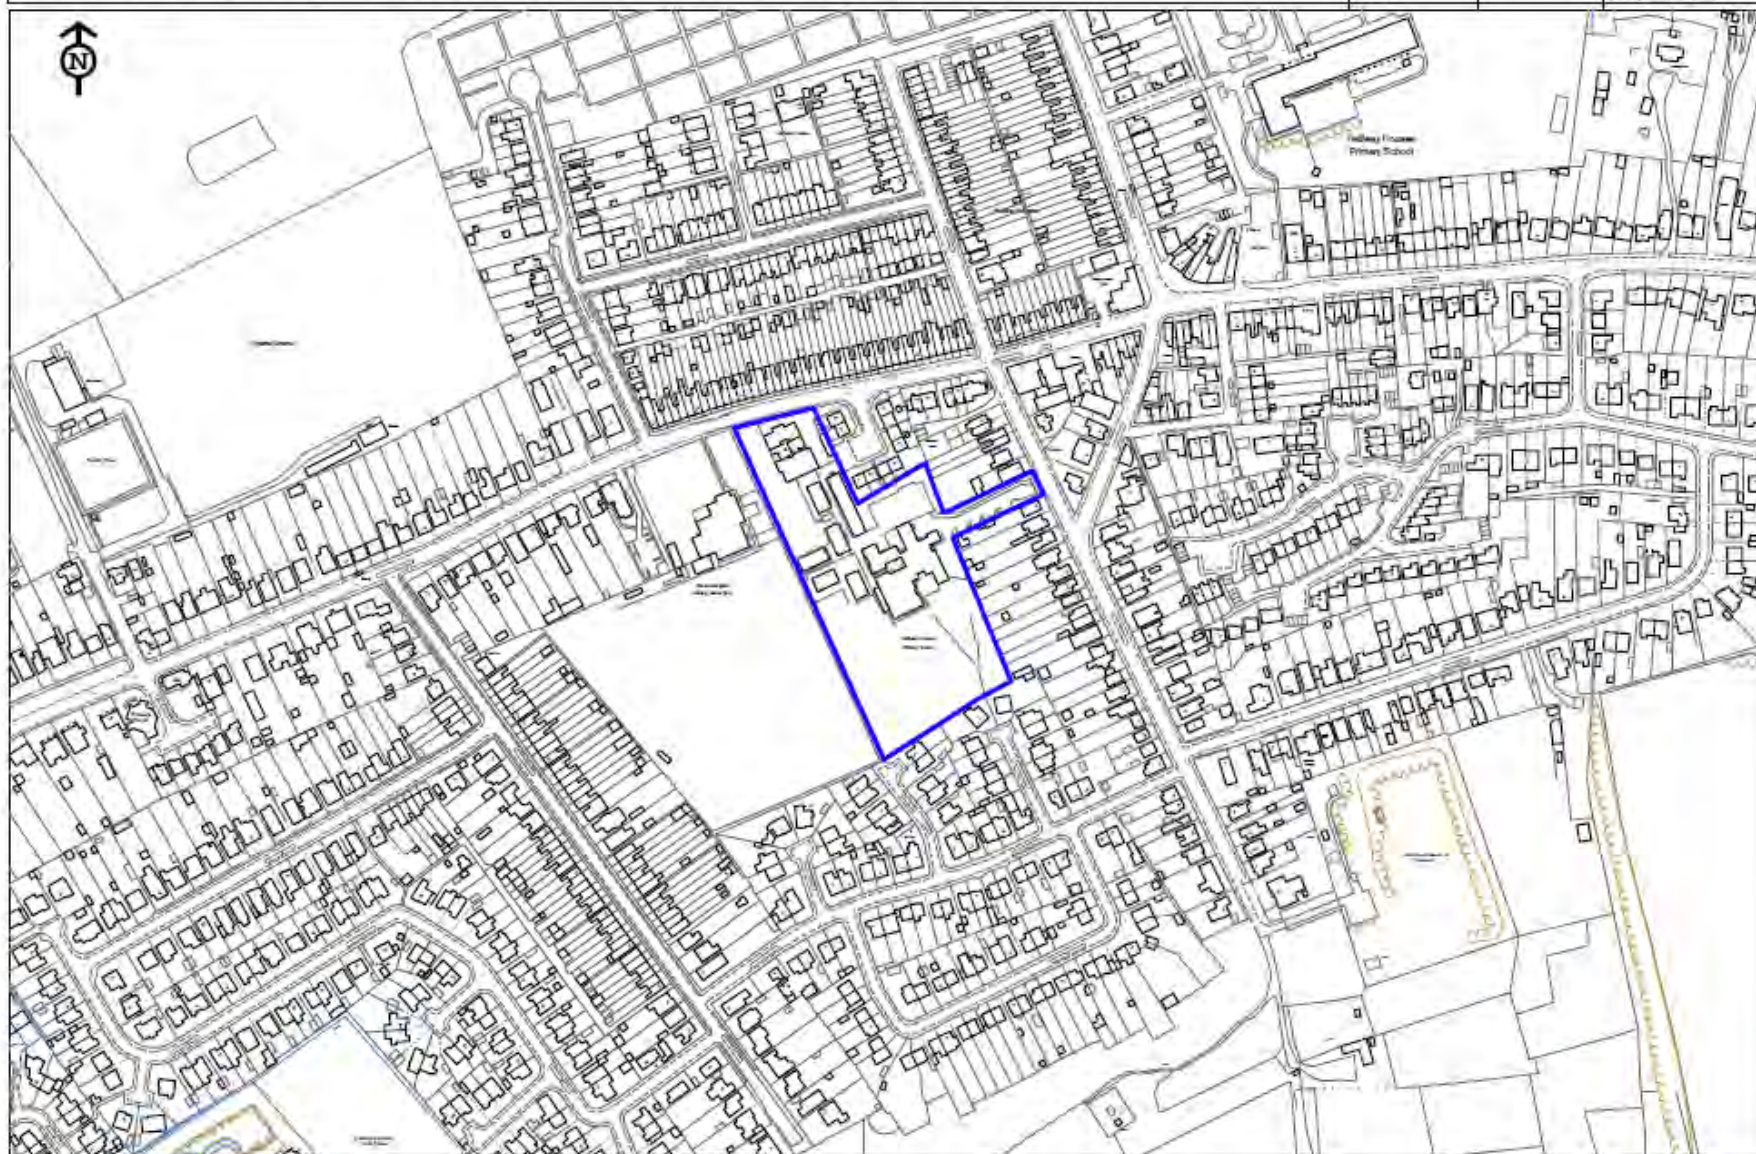

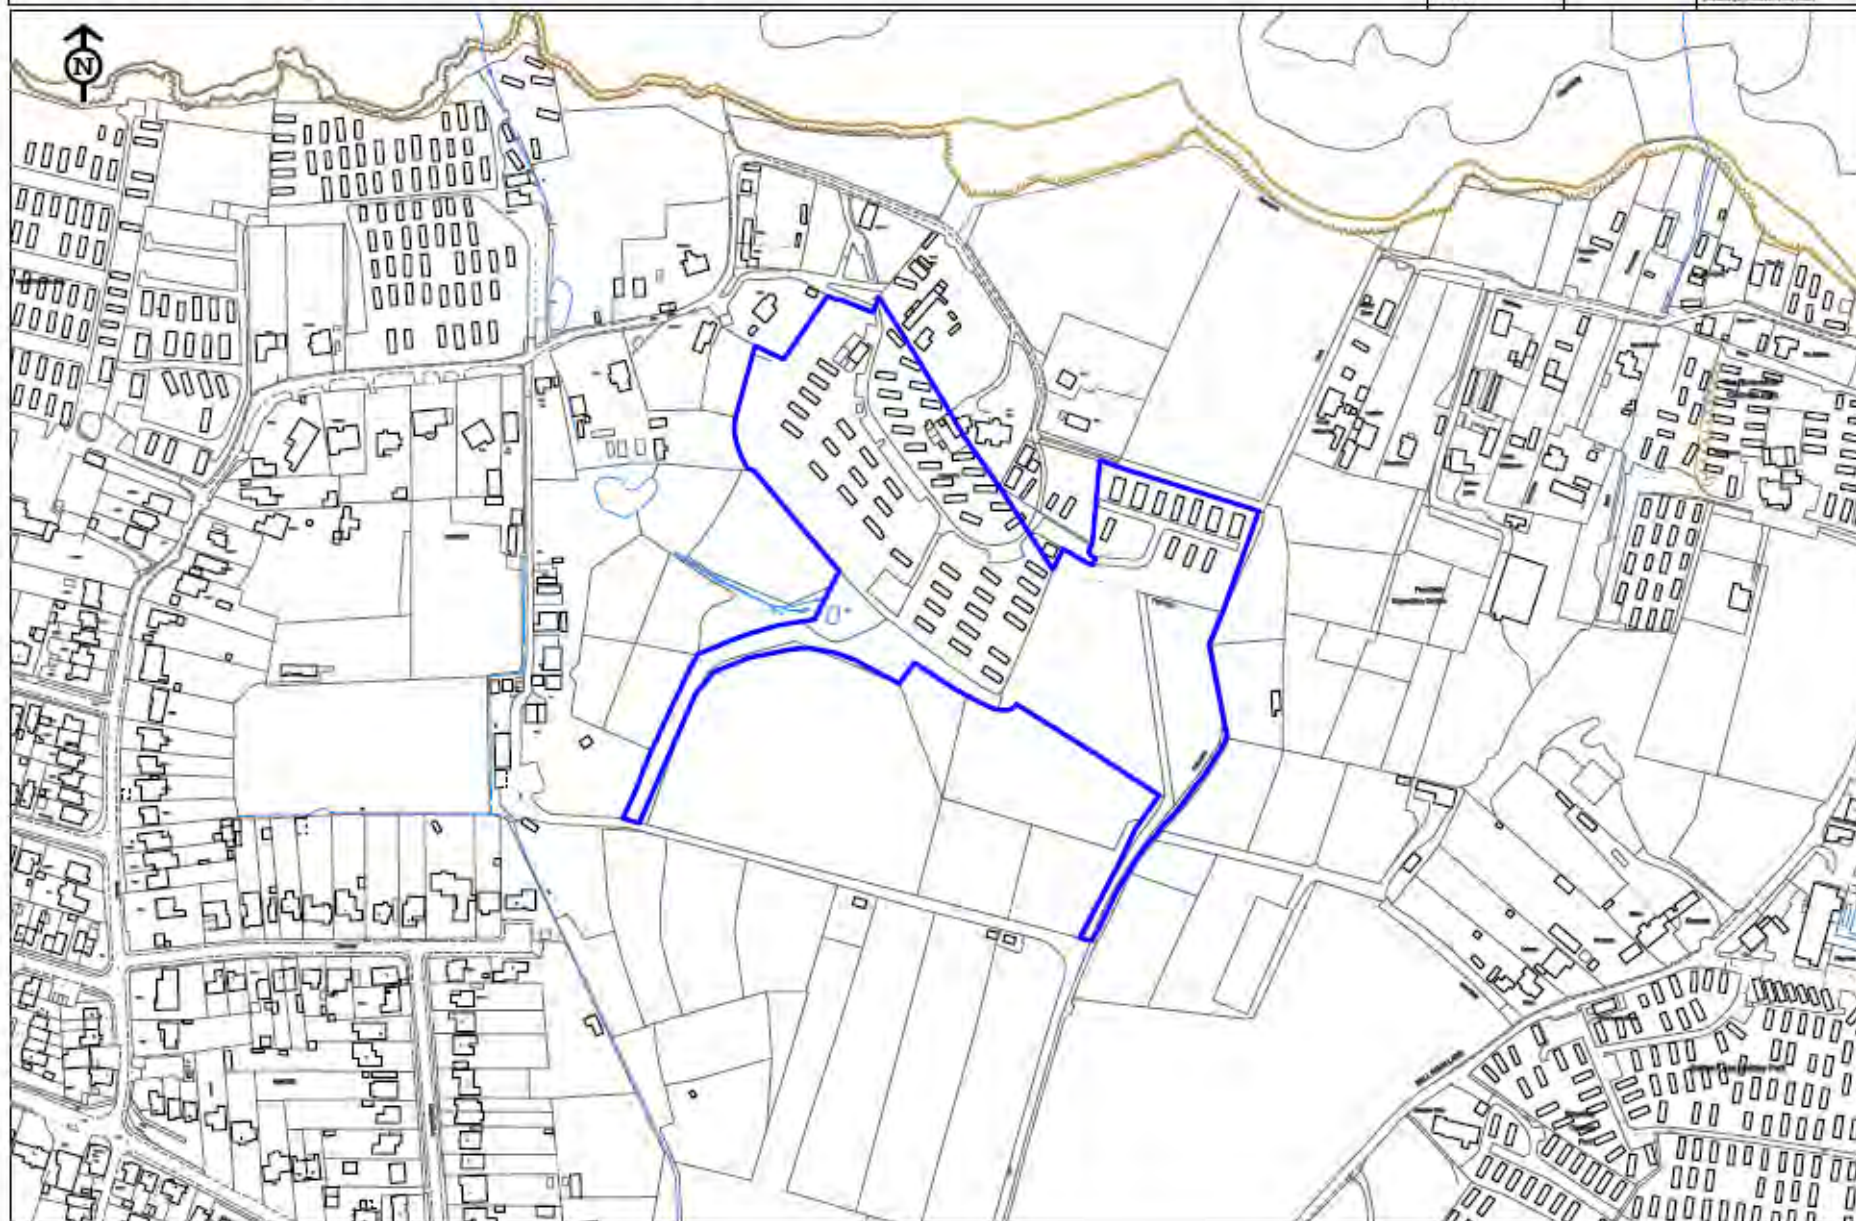

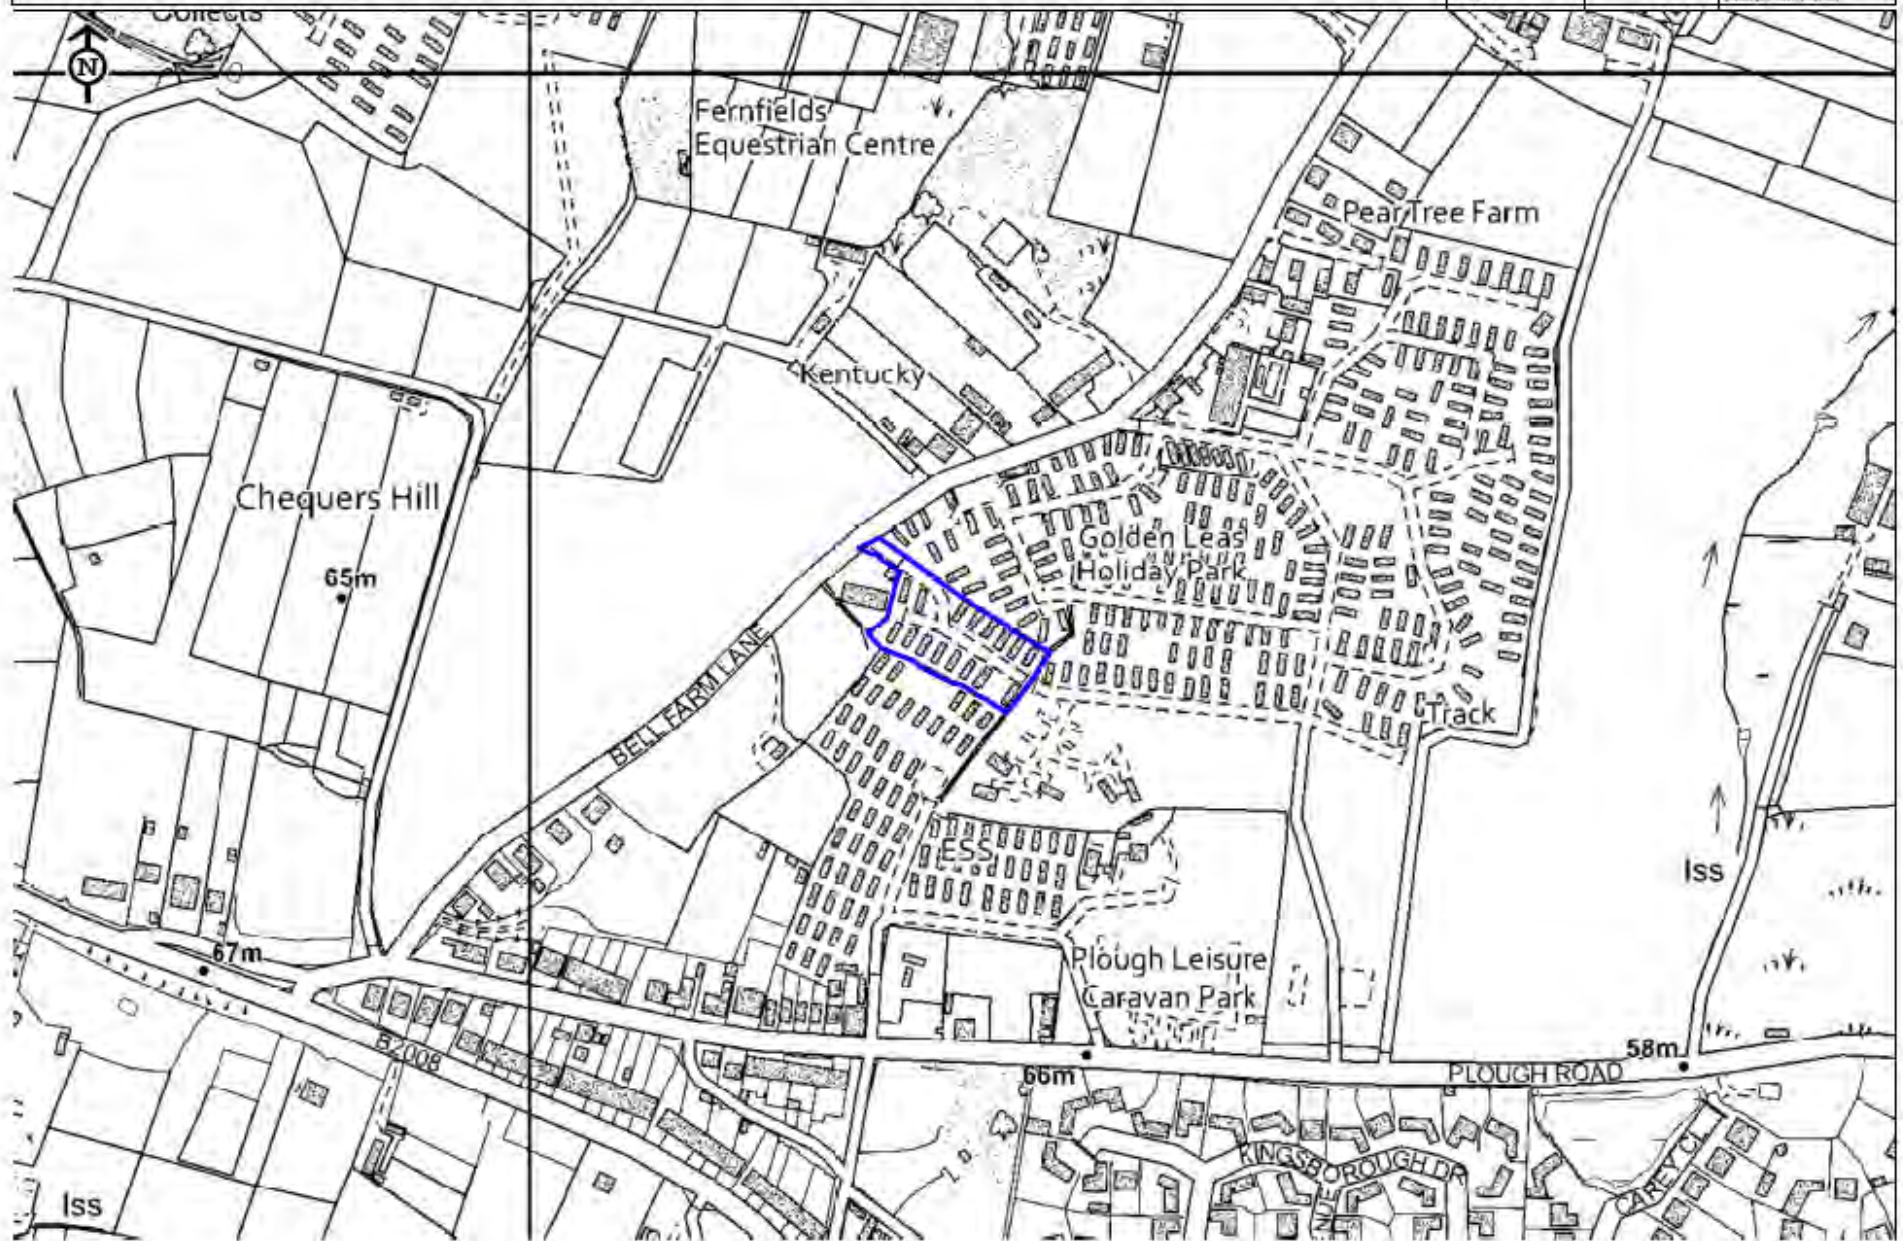


SHELAA/216- Land at West Street, Queenborough

Date: May
2025

Scale: NTS

This map is reproduced from Ordnance Survey data supplied to the Crown under the Crown Copyright Act 1924 and is reproduced by permission of the Controller of Her Majesty's Stationery Office. It is not to be used for any purpose other than that for which it was supplied.

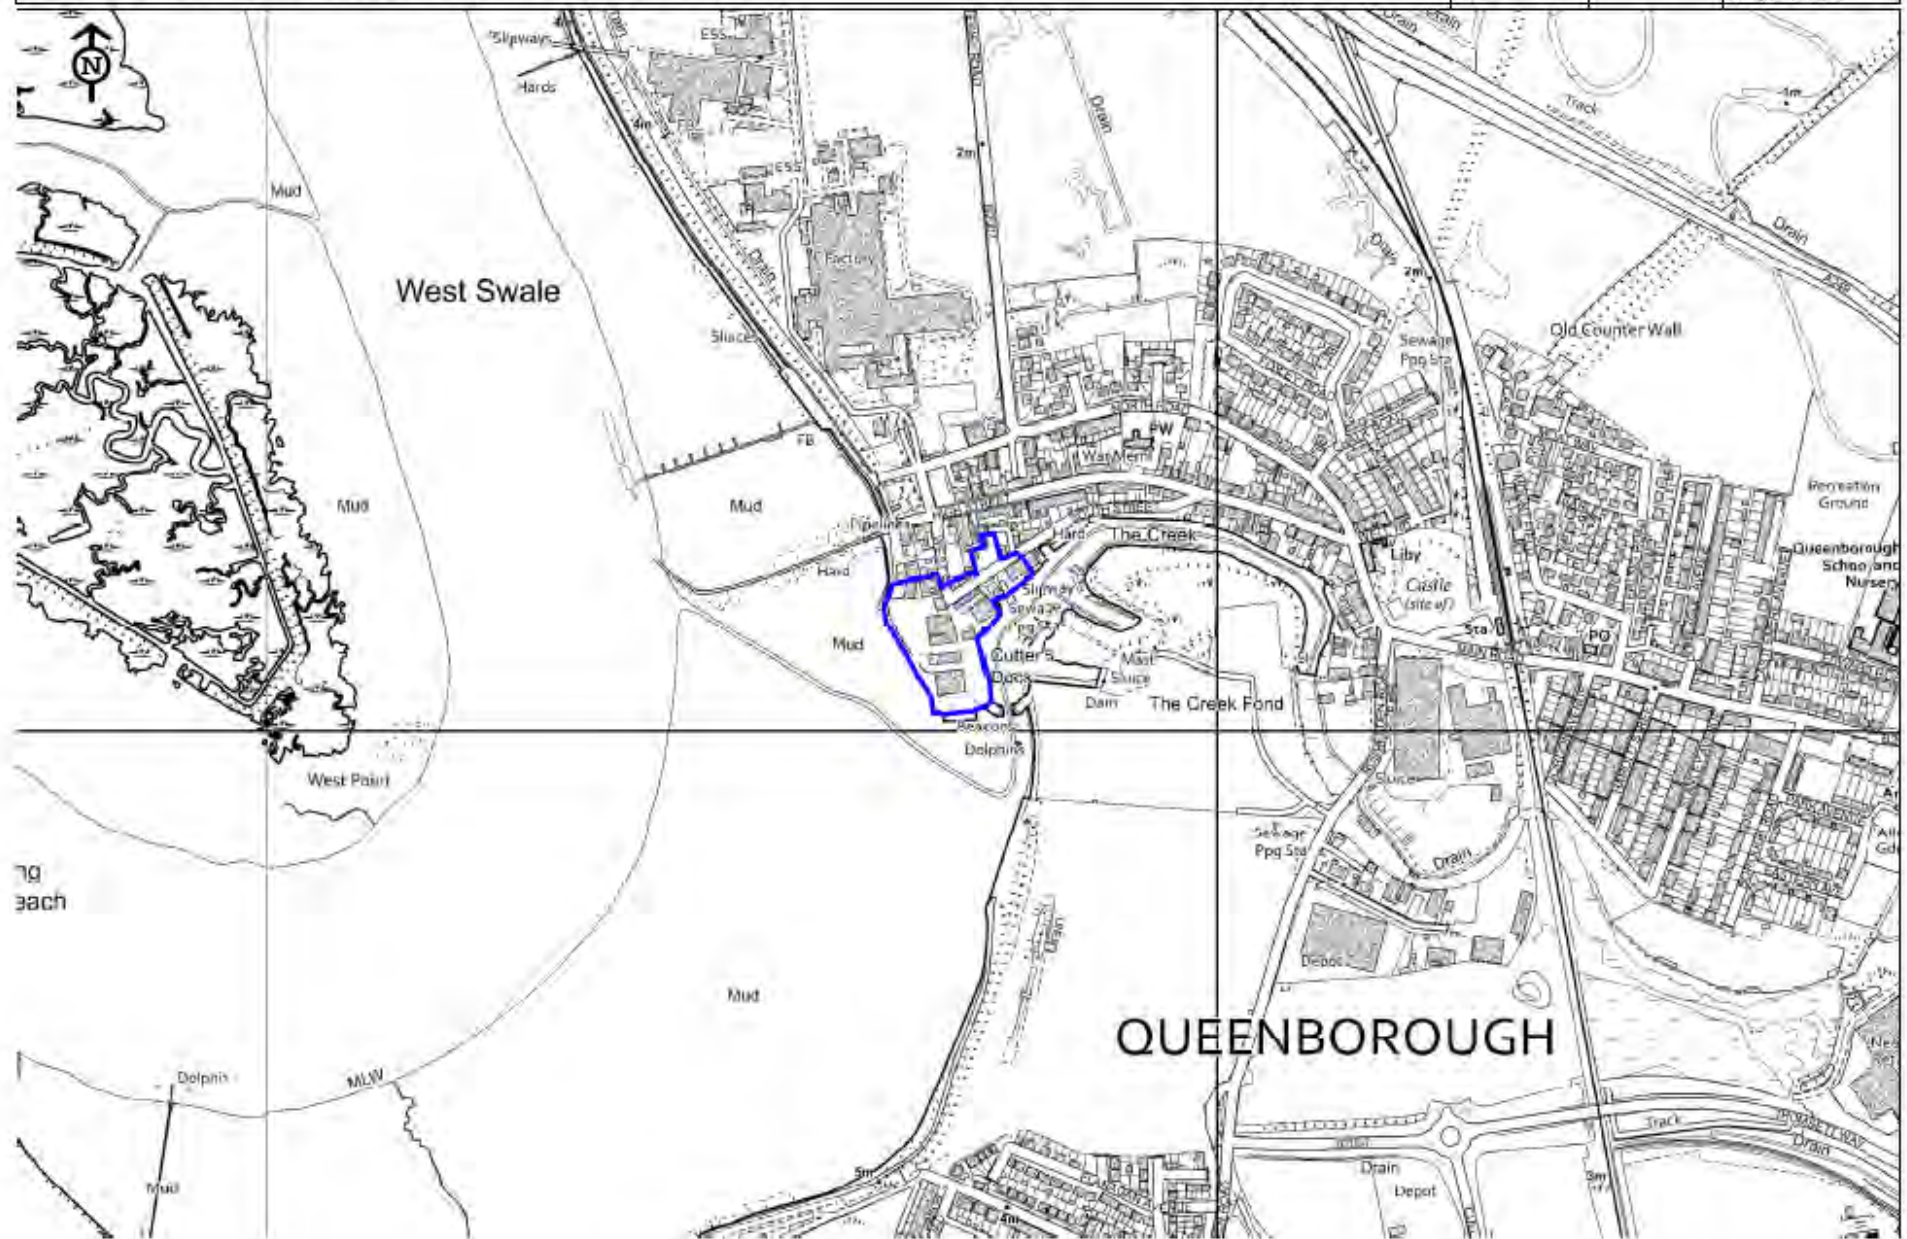


SHELAA/217- South of Queenborough Creek, Queenborough

Date: May 2025

Scale: NTS

This map is a representation of the current state of the environment and is not a guarantee of accuracy. It is intended for informational purposes only and should not be used for legal or financial decisions.

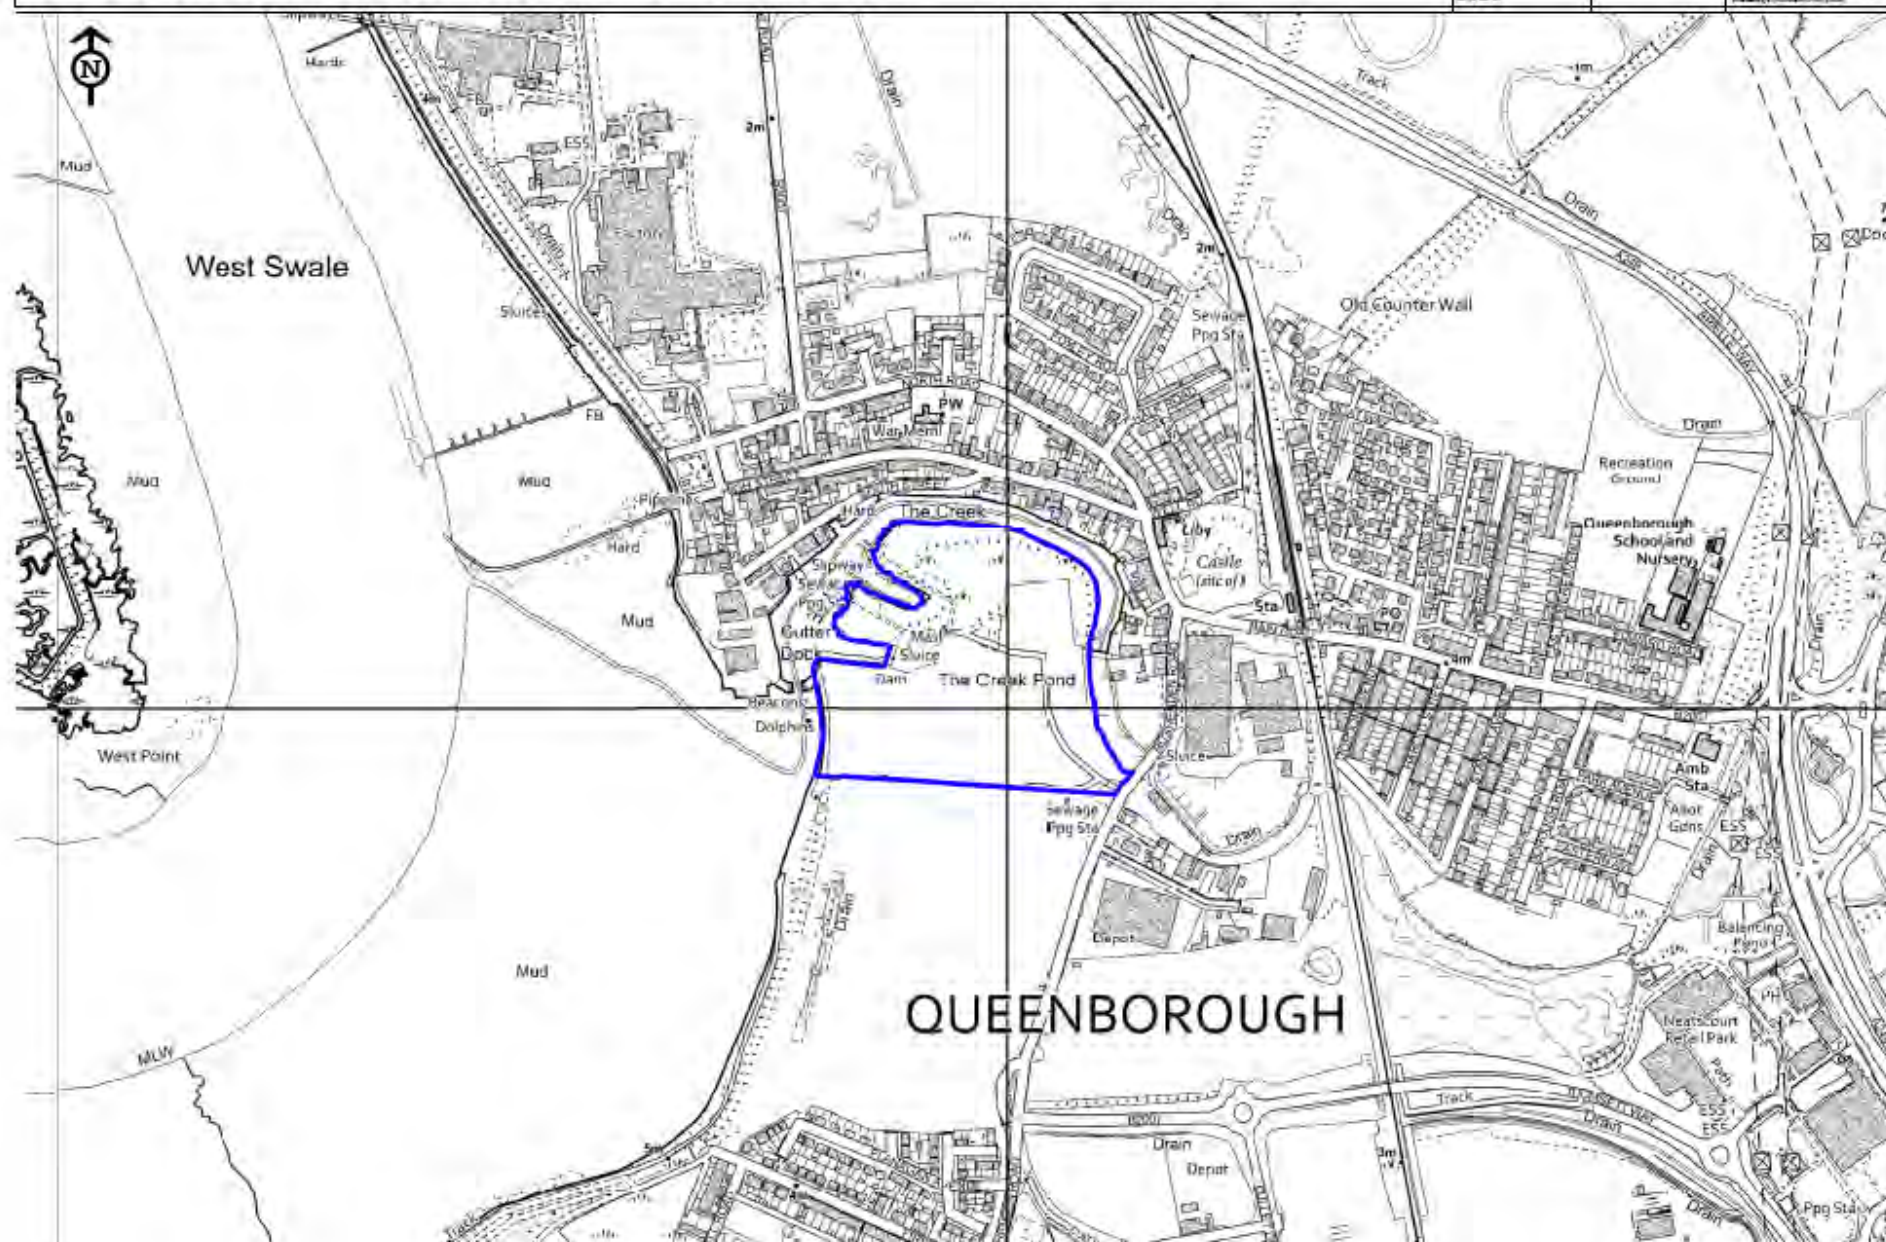

Scale: NTS



Date: May 2025

This map is reproduced from *Orthographic Survey* completed with the permission of the Ministry of Survey and Mapping of the Government of the Republic of Turkey. © Crown Copyright. Unauthorised reproduction infringes crown copyright and may lead to prosecution and compensation. 1:50,000 (1990).






QUEENBOROUGH

SHELAA/344 - Land adjacent to Leysdown Road, Eastchurch

Date: May
2025

Scale: NTS

This map is reproduced from Ordnance Survey data
and is published under the terms of the Ordnance Survey
Licence. It is not to be used for navigation or for any other
purpose without the express permission of Ordnance Survey.

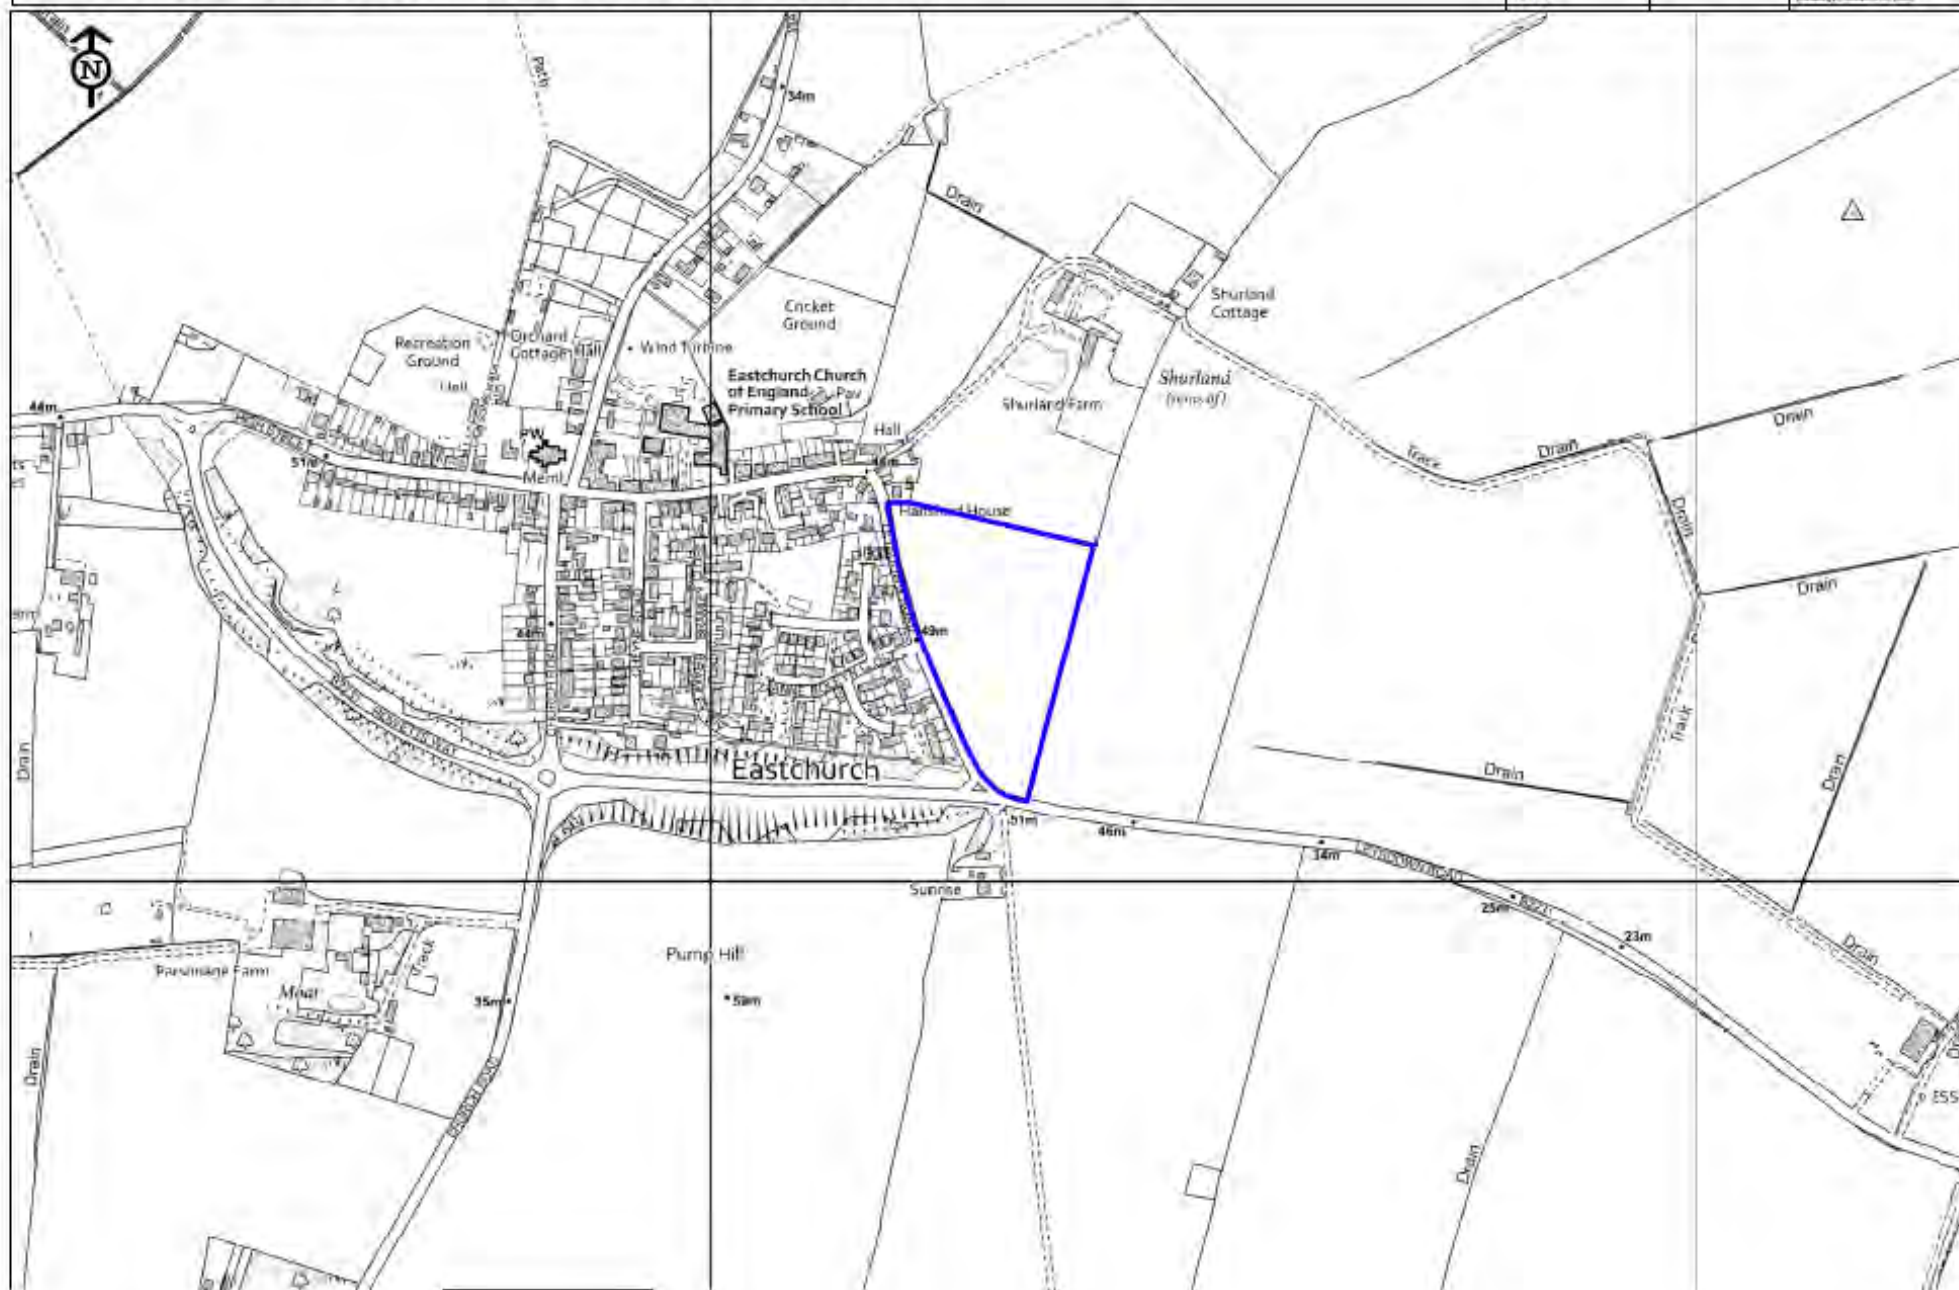


SHELAA/143 - Land south of Little Groves, Leysdown Road, Leysdown

Date: May 2025

Scale: NTS

This map is reproduced from *Continental Survey* published by the publication of *Continental Survey* on behalf of the Committee of the Geography Society.

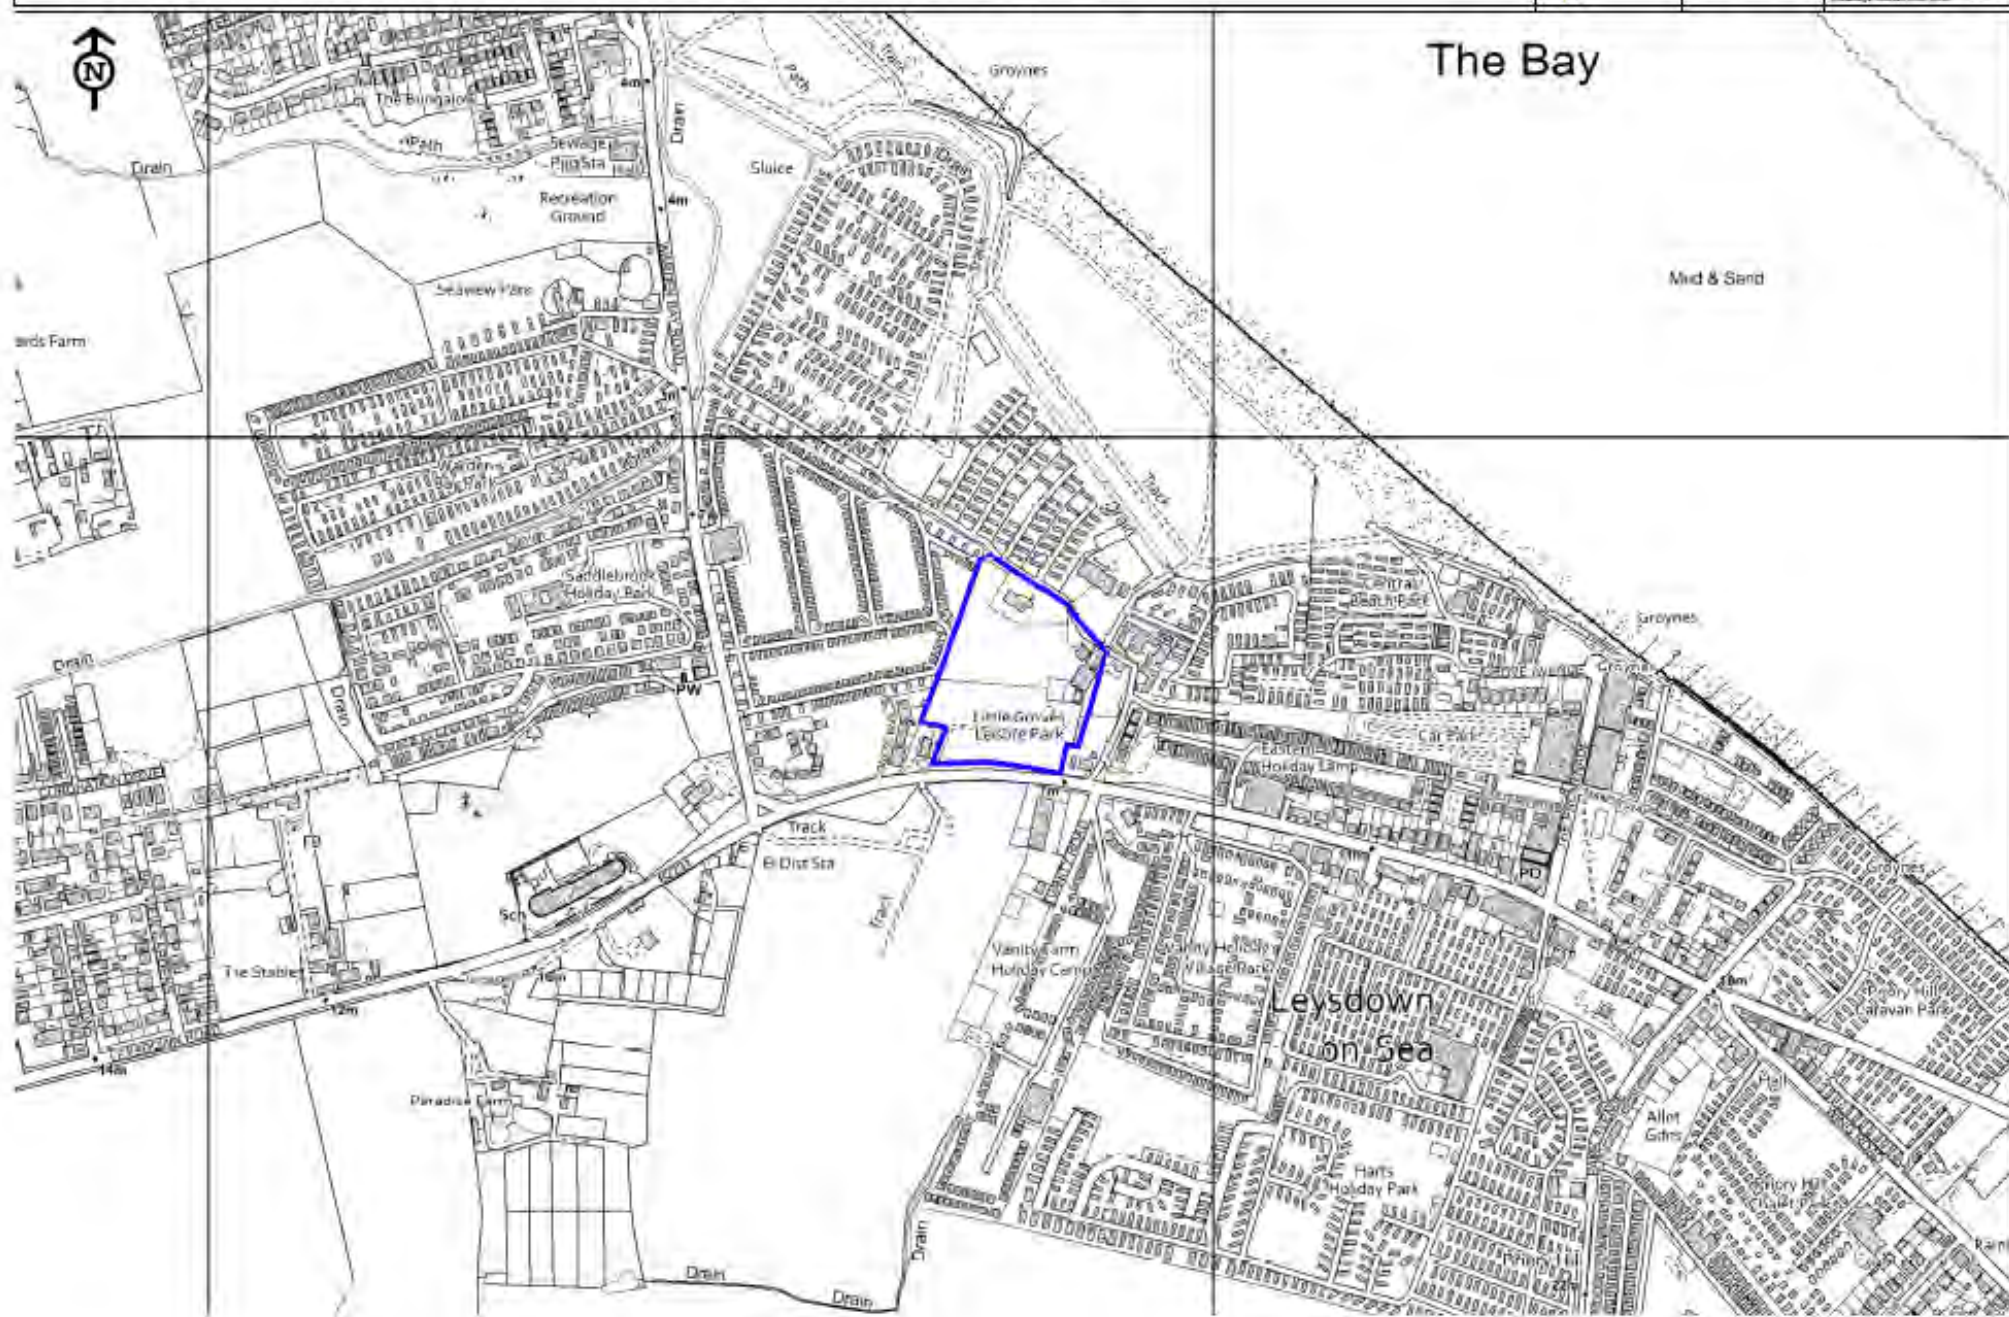


SHELAA/323 - Sheppey Beach Villas, Manor Way, Leysdown

Date: May 2025

Scale: NTS

This survey is sponsored by the University of Kentucky and the participation of Ochsana is being organized at the University of the company's Kentucky Office.
© 1998 Ochsana. All rights reserved. Reproduction or use without permission is prohibited.

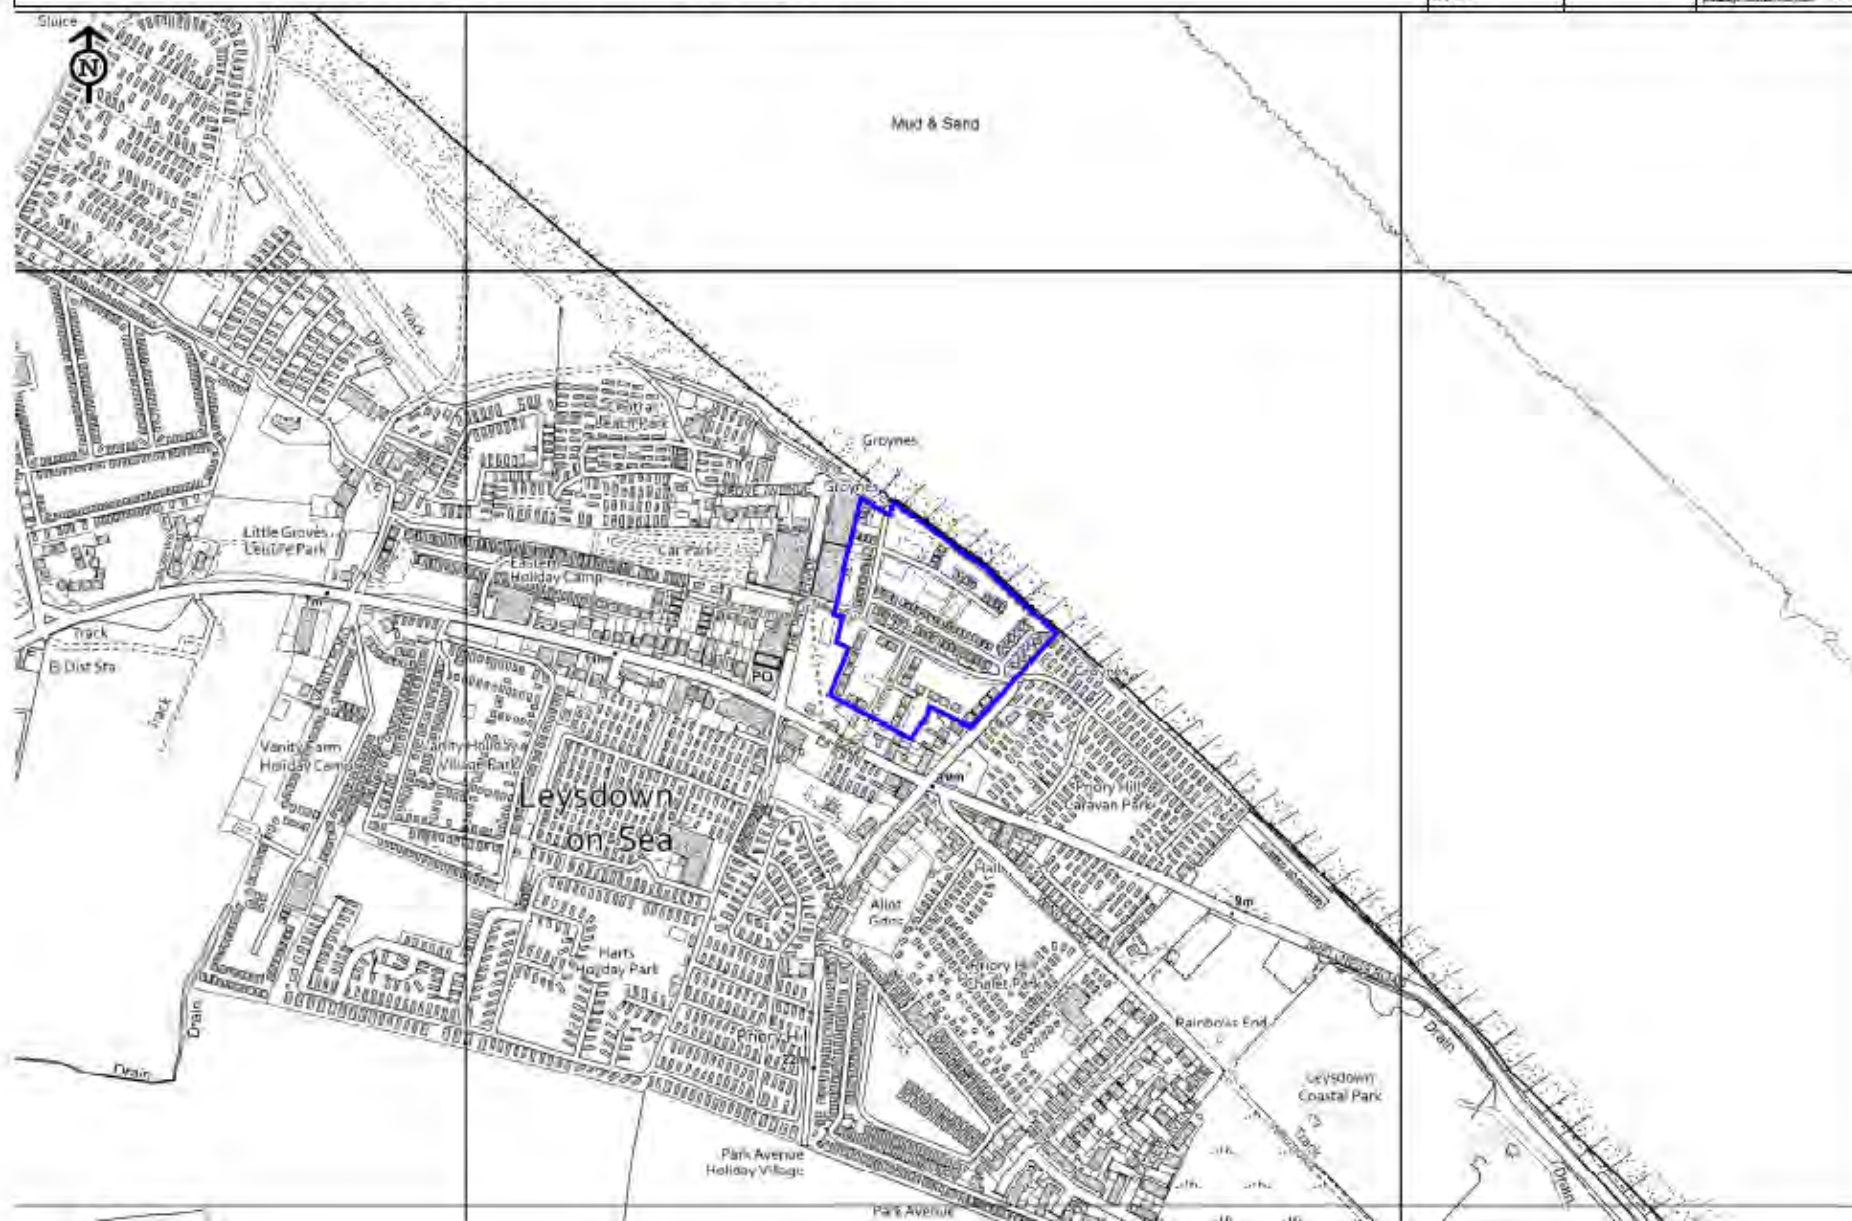


SHELAA/415 - Land at Church Lane, Newington

Date: May
2025

Scale: NTS

This map is reproduced from Ordnance Survey material
with the permission of Ordnance Survey and is subject to
the conditions of the Ordnance Survey Licence.
© Crown Copyright. All rights reserved.

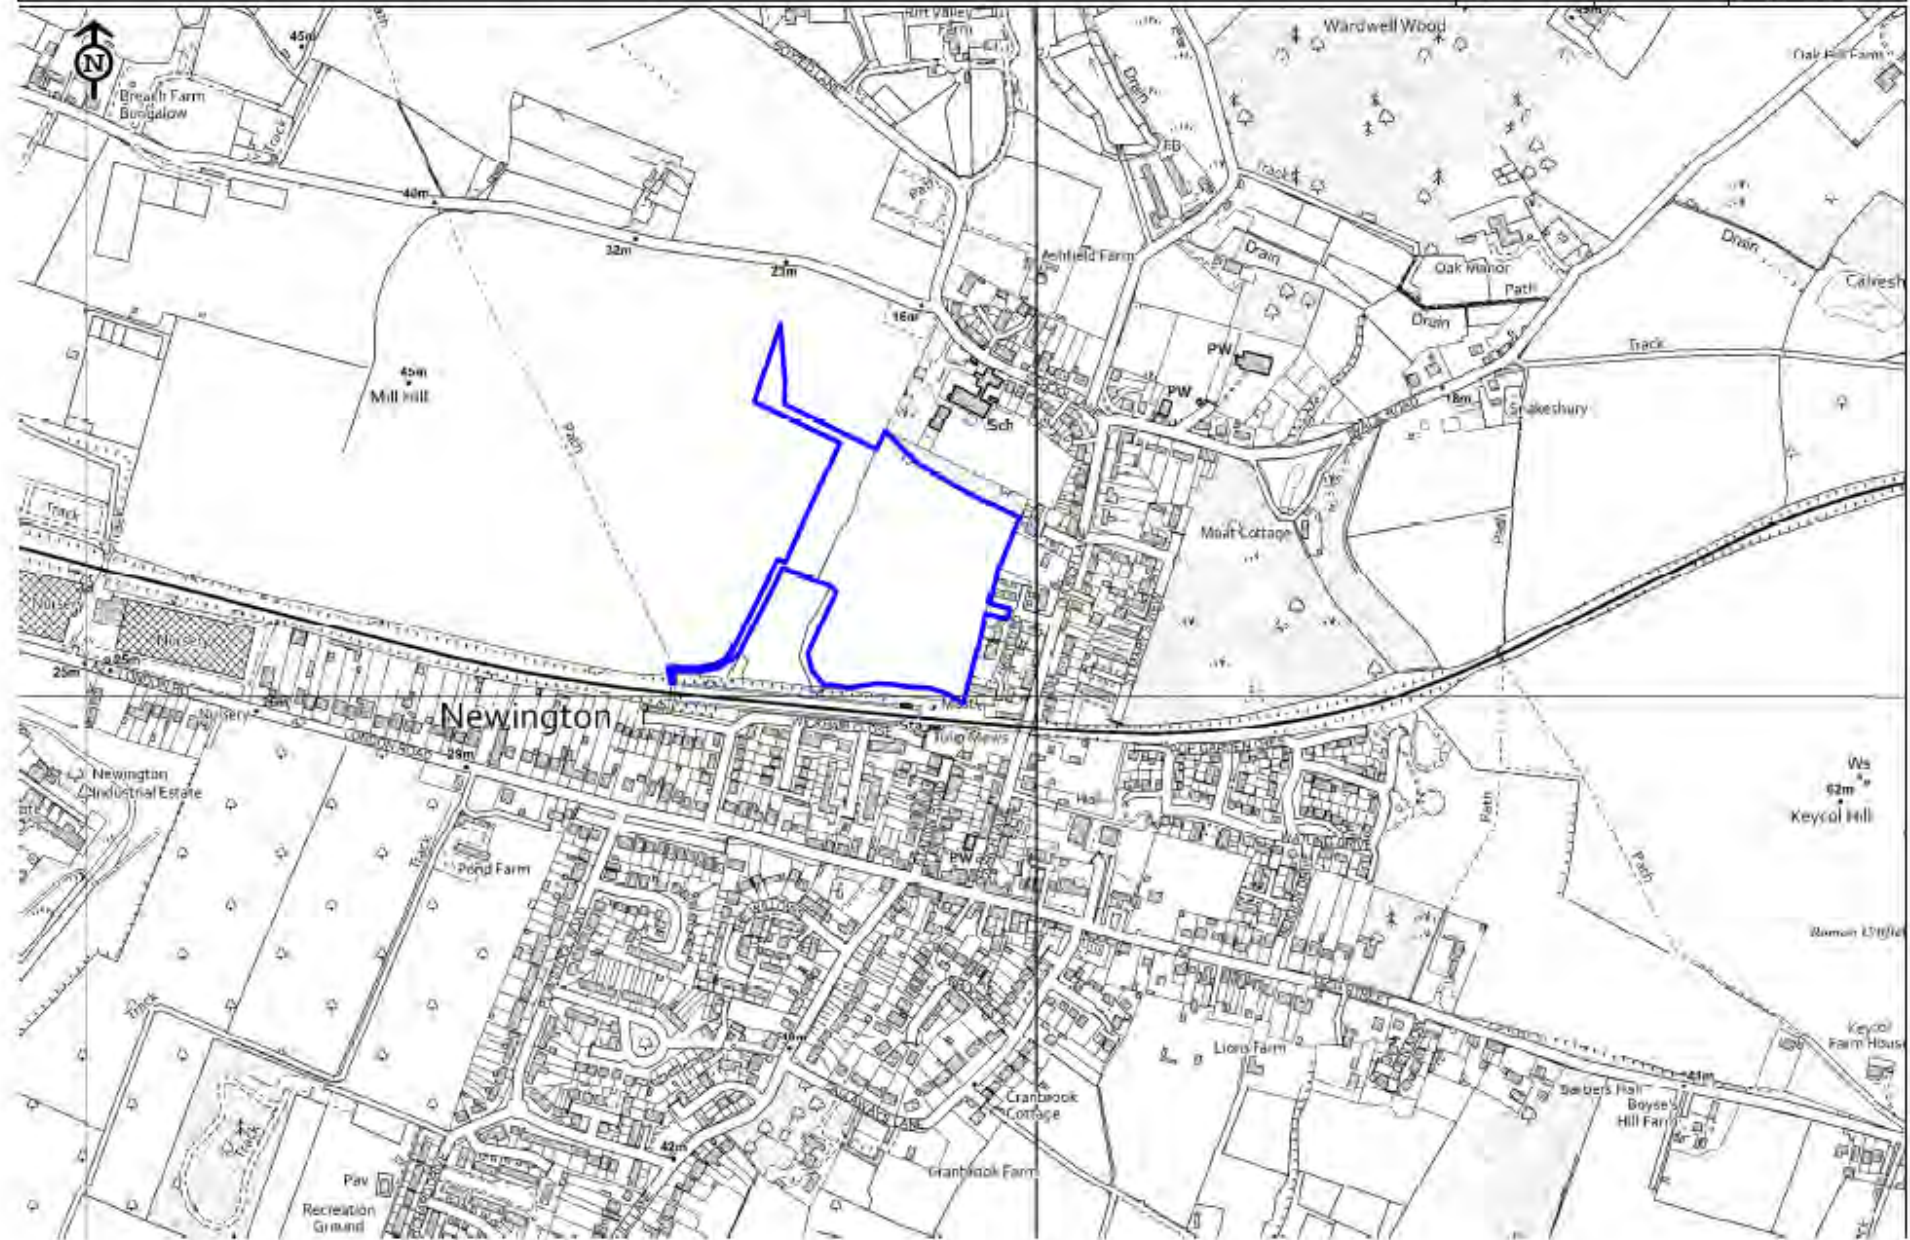


SHELAA/346 - Digswell, Lower Hartlip Road, Hartlip,


Date: May
2025

Scale: NTS

This drawing is prepared from Ordnance Survey aerial photography and is not a site plan. It is not intended to be used as a legal document. It is the responsibility of the user to ensure that the information is accurate and up to date. The drawing is not to be used for any purpose other than that for which it was prepared.



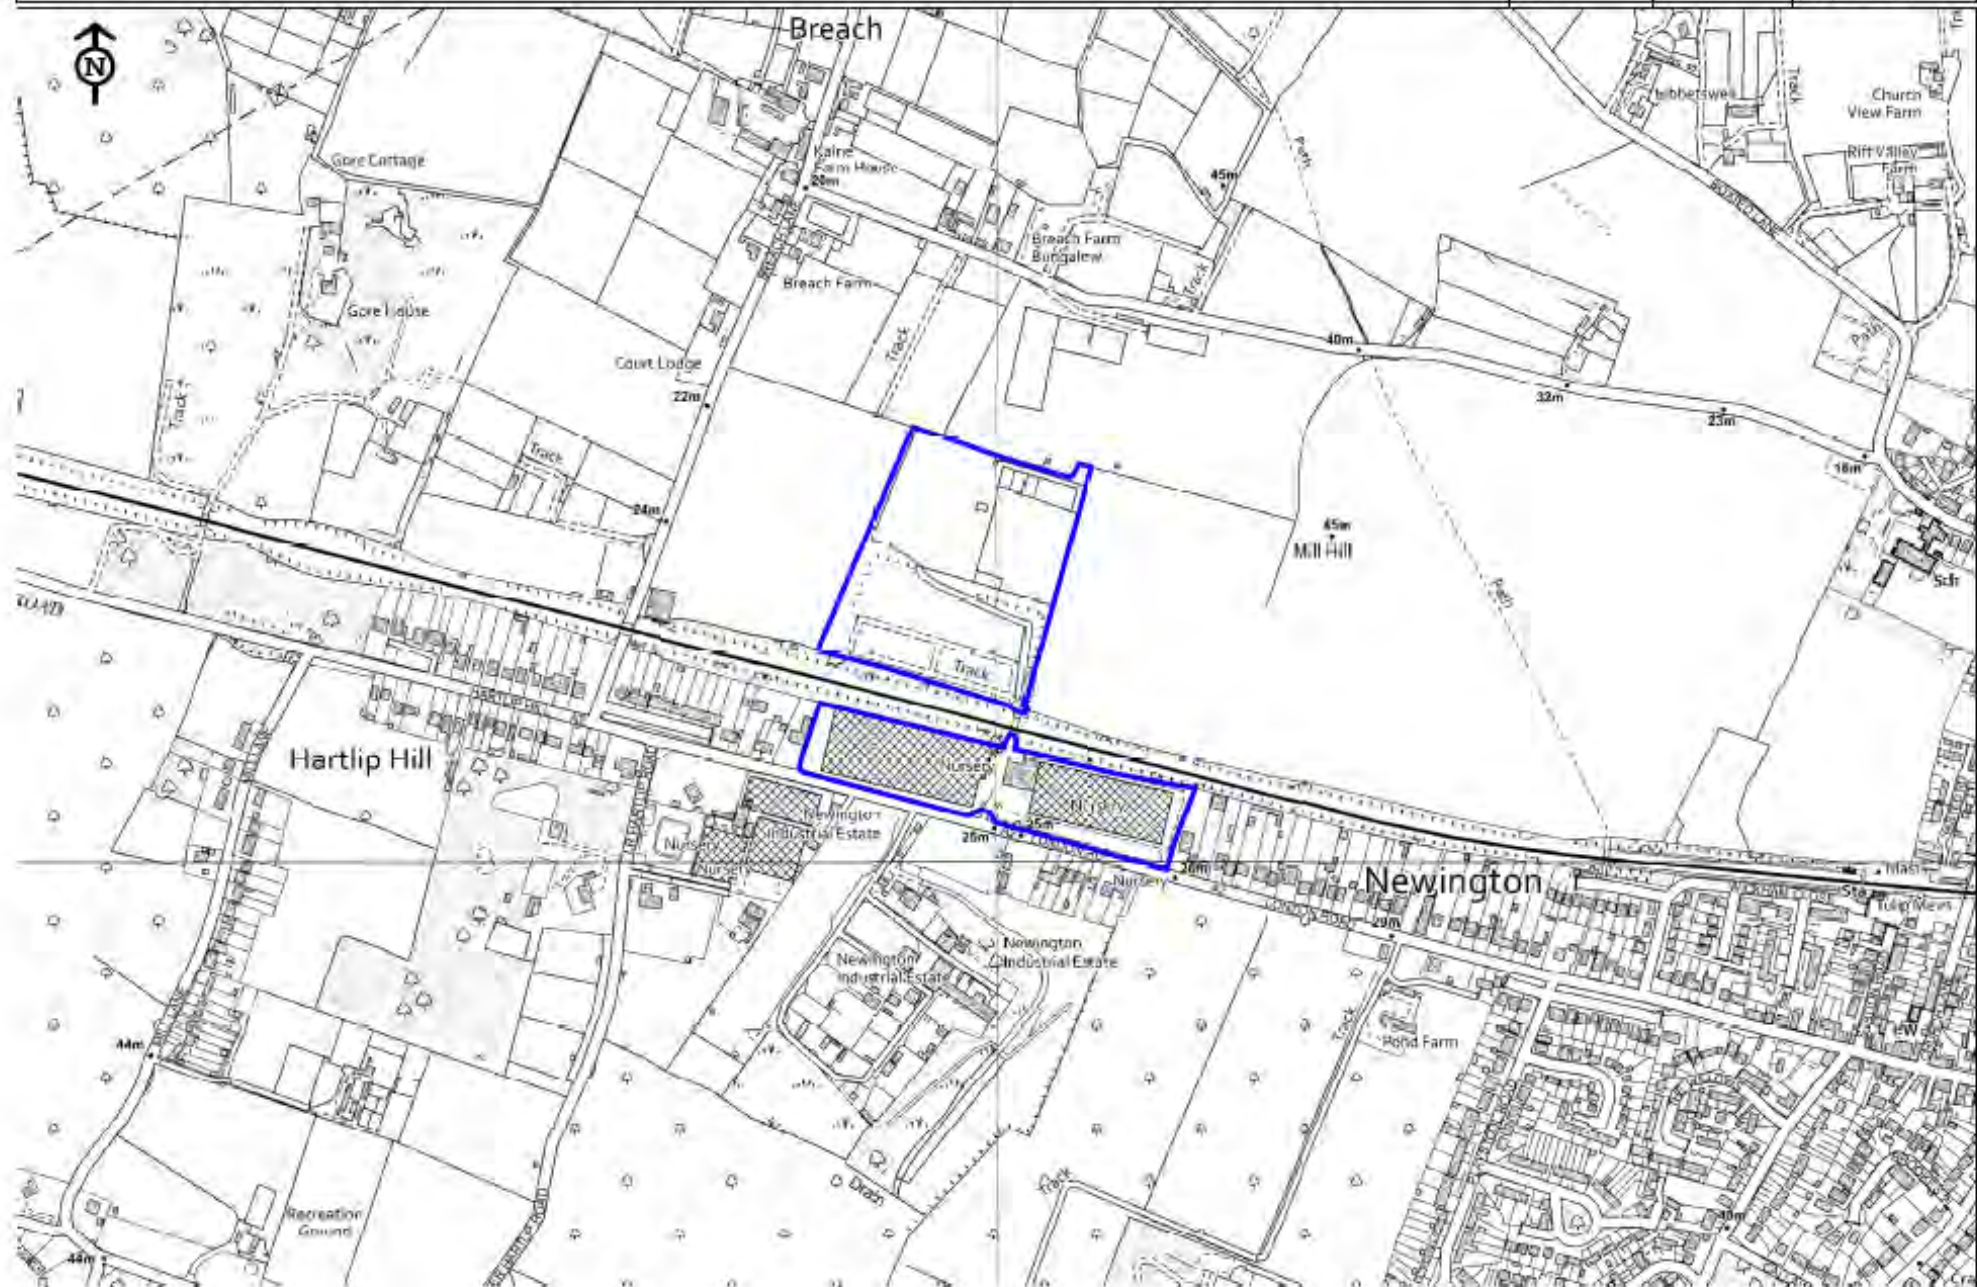

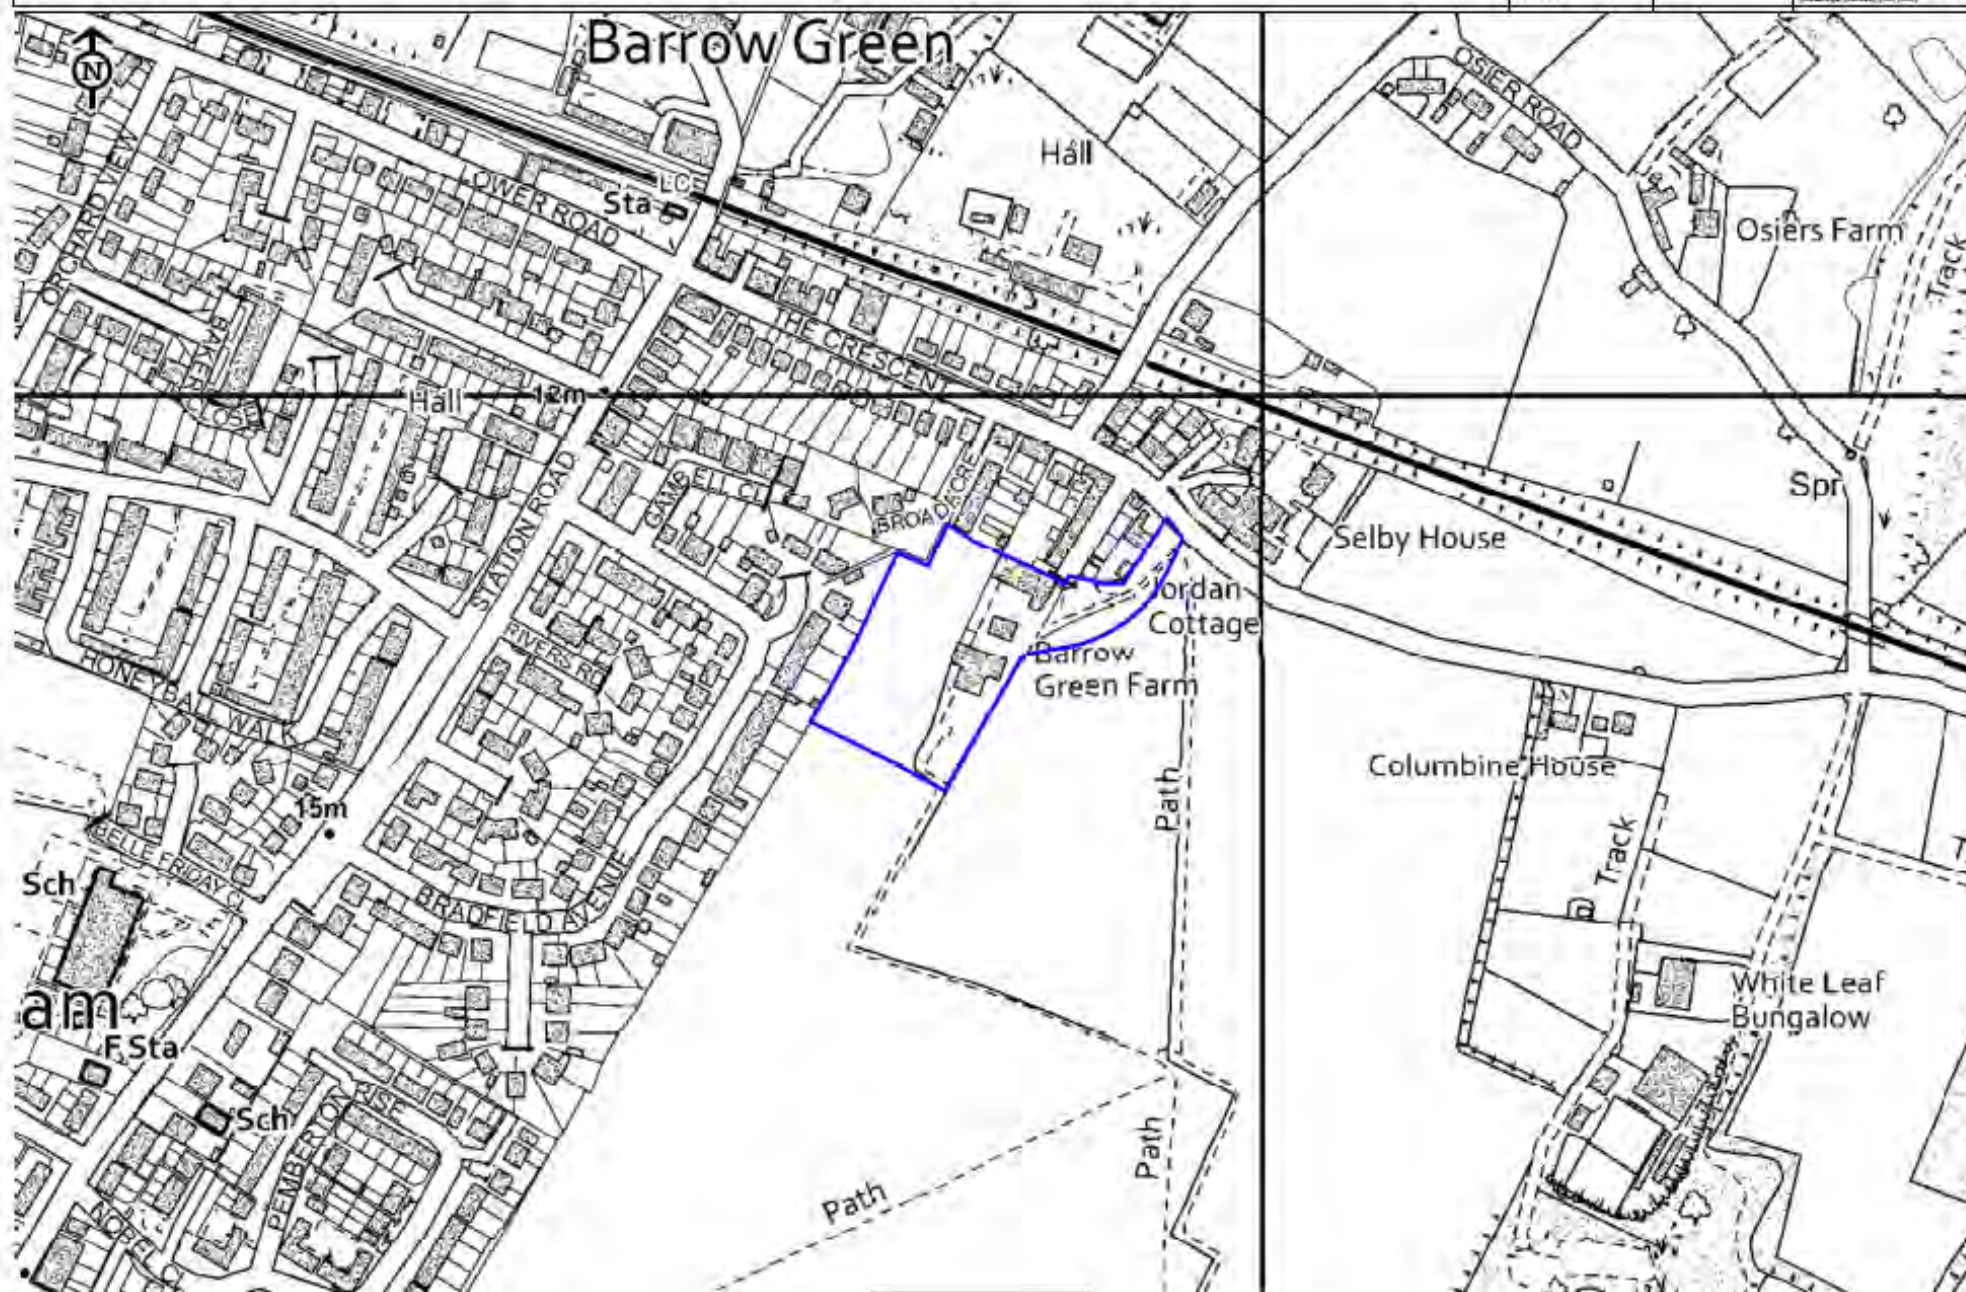


SHELAA/286 - Land Adjoining Mayfield, London Road, Teynham

Date: May
2025

Scale: NTS

This map is reproduced from Ordnance Survey data
and the permission of Ordnance Survey is hereby
granted to the publisher of this map. It is not to be
used for any other purpose without the
written permission of Ordnance Survey.

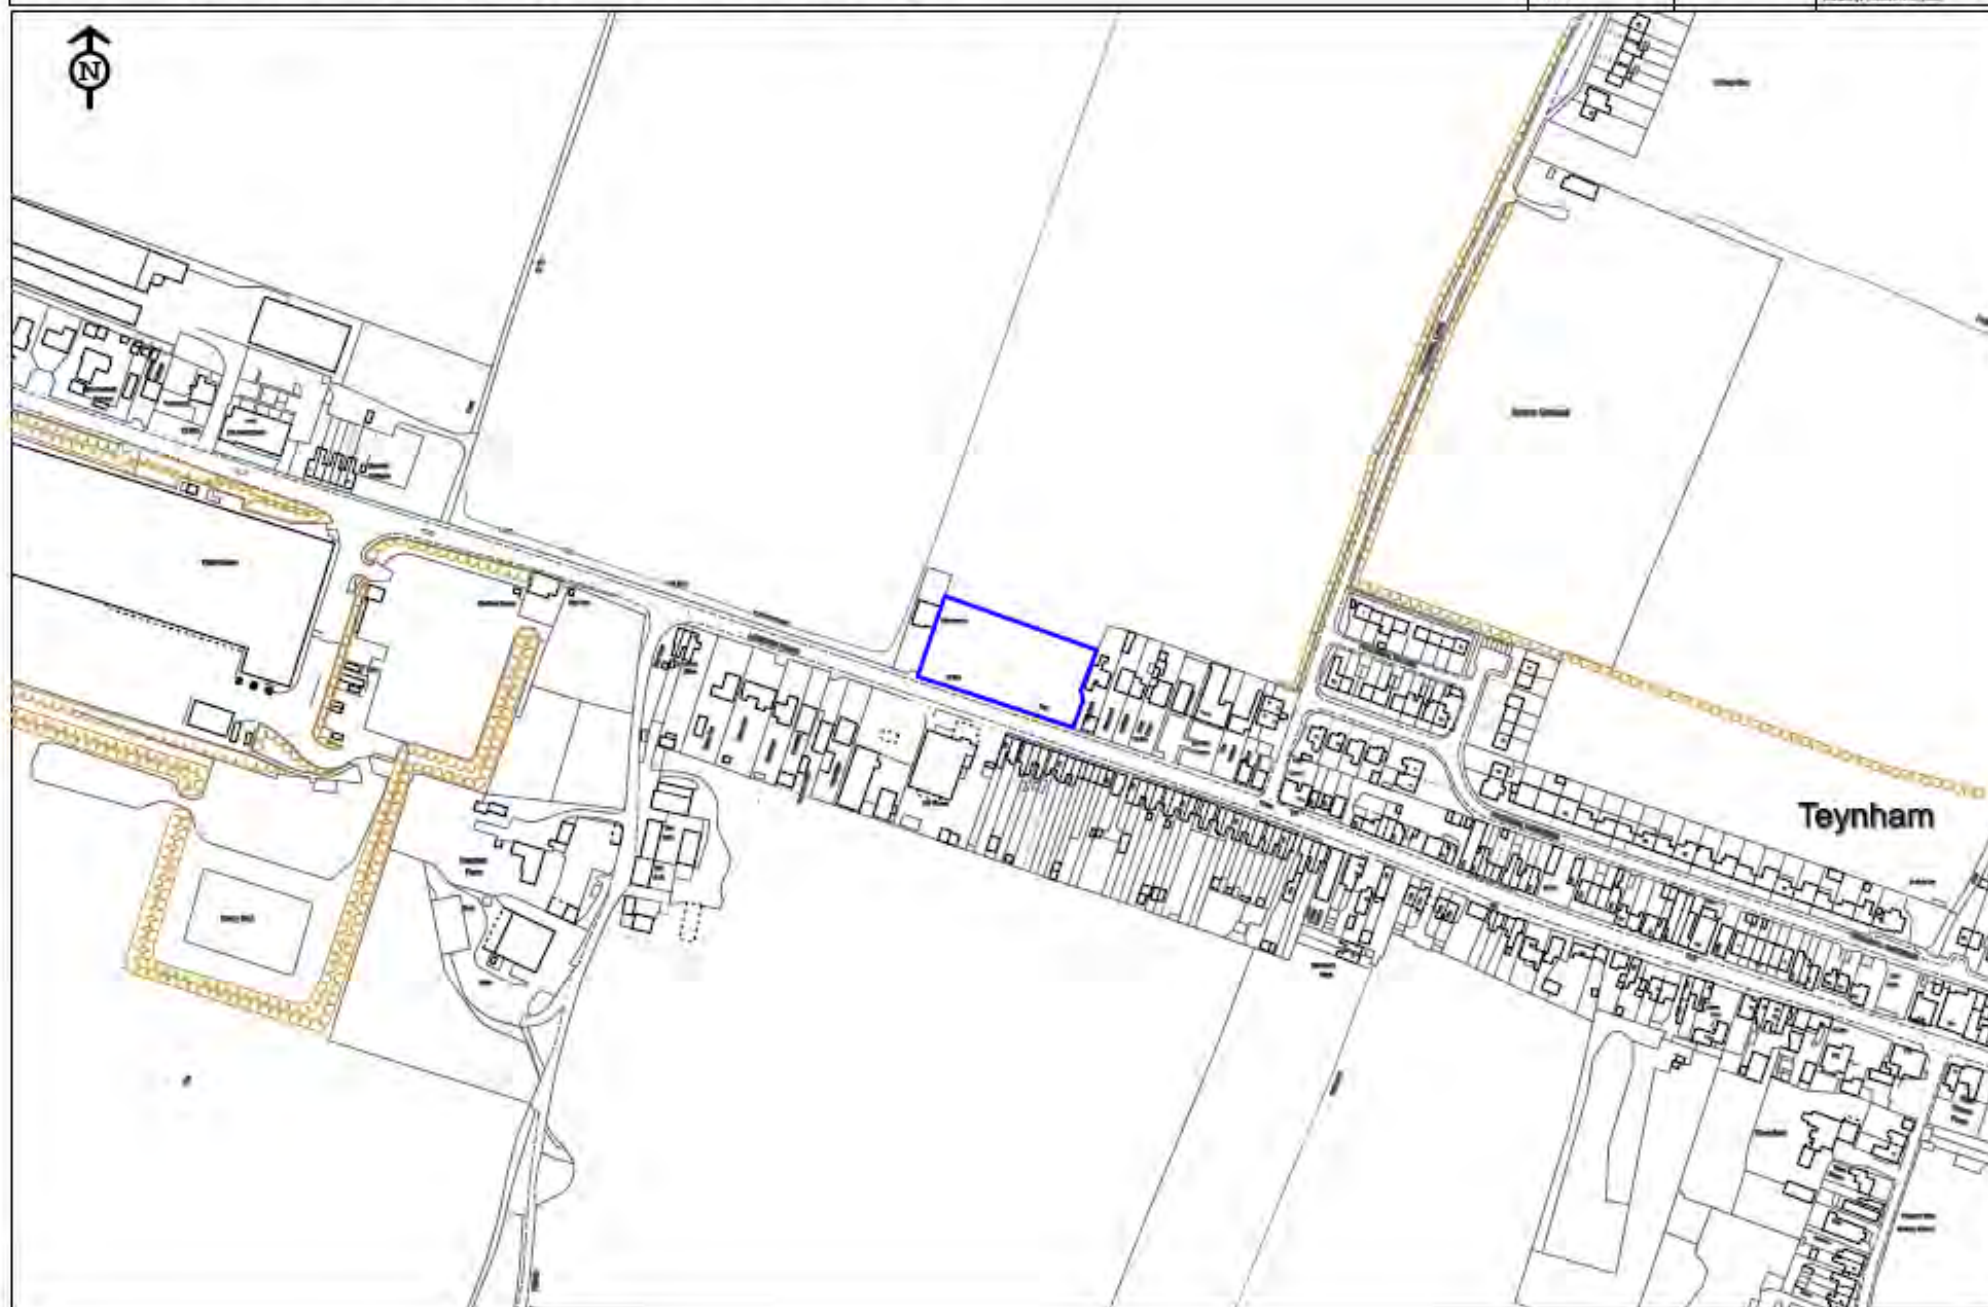



SHELAA/153 - Land at Claxfield Road (Site 1 small parcel), Lynsted with Kingsdown


Date: May 2025


Scale: NTS


This map is for information only and does not constitute a planning application. It is based on the best available information and is not a guarantee of accuracy. The map is subject to change without notice.

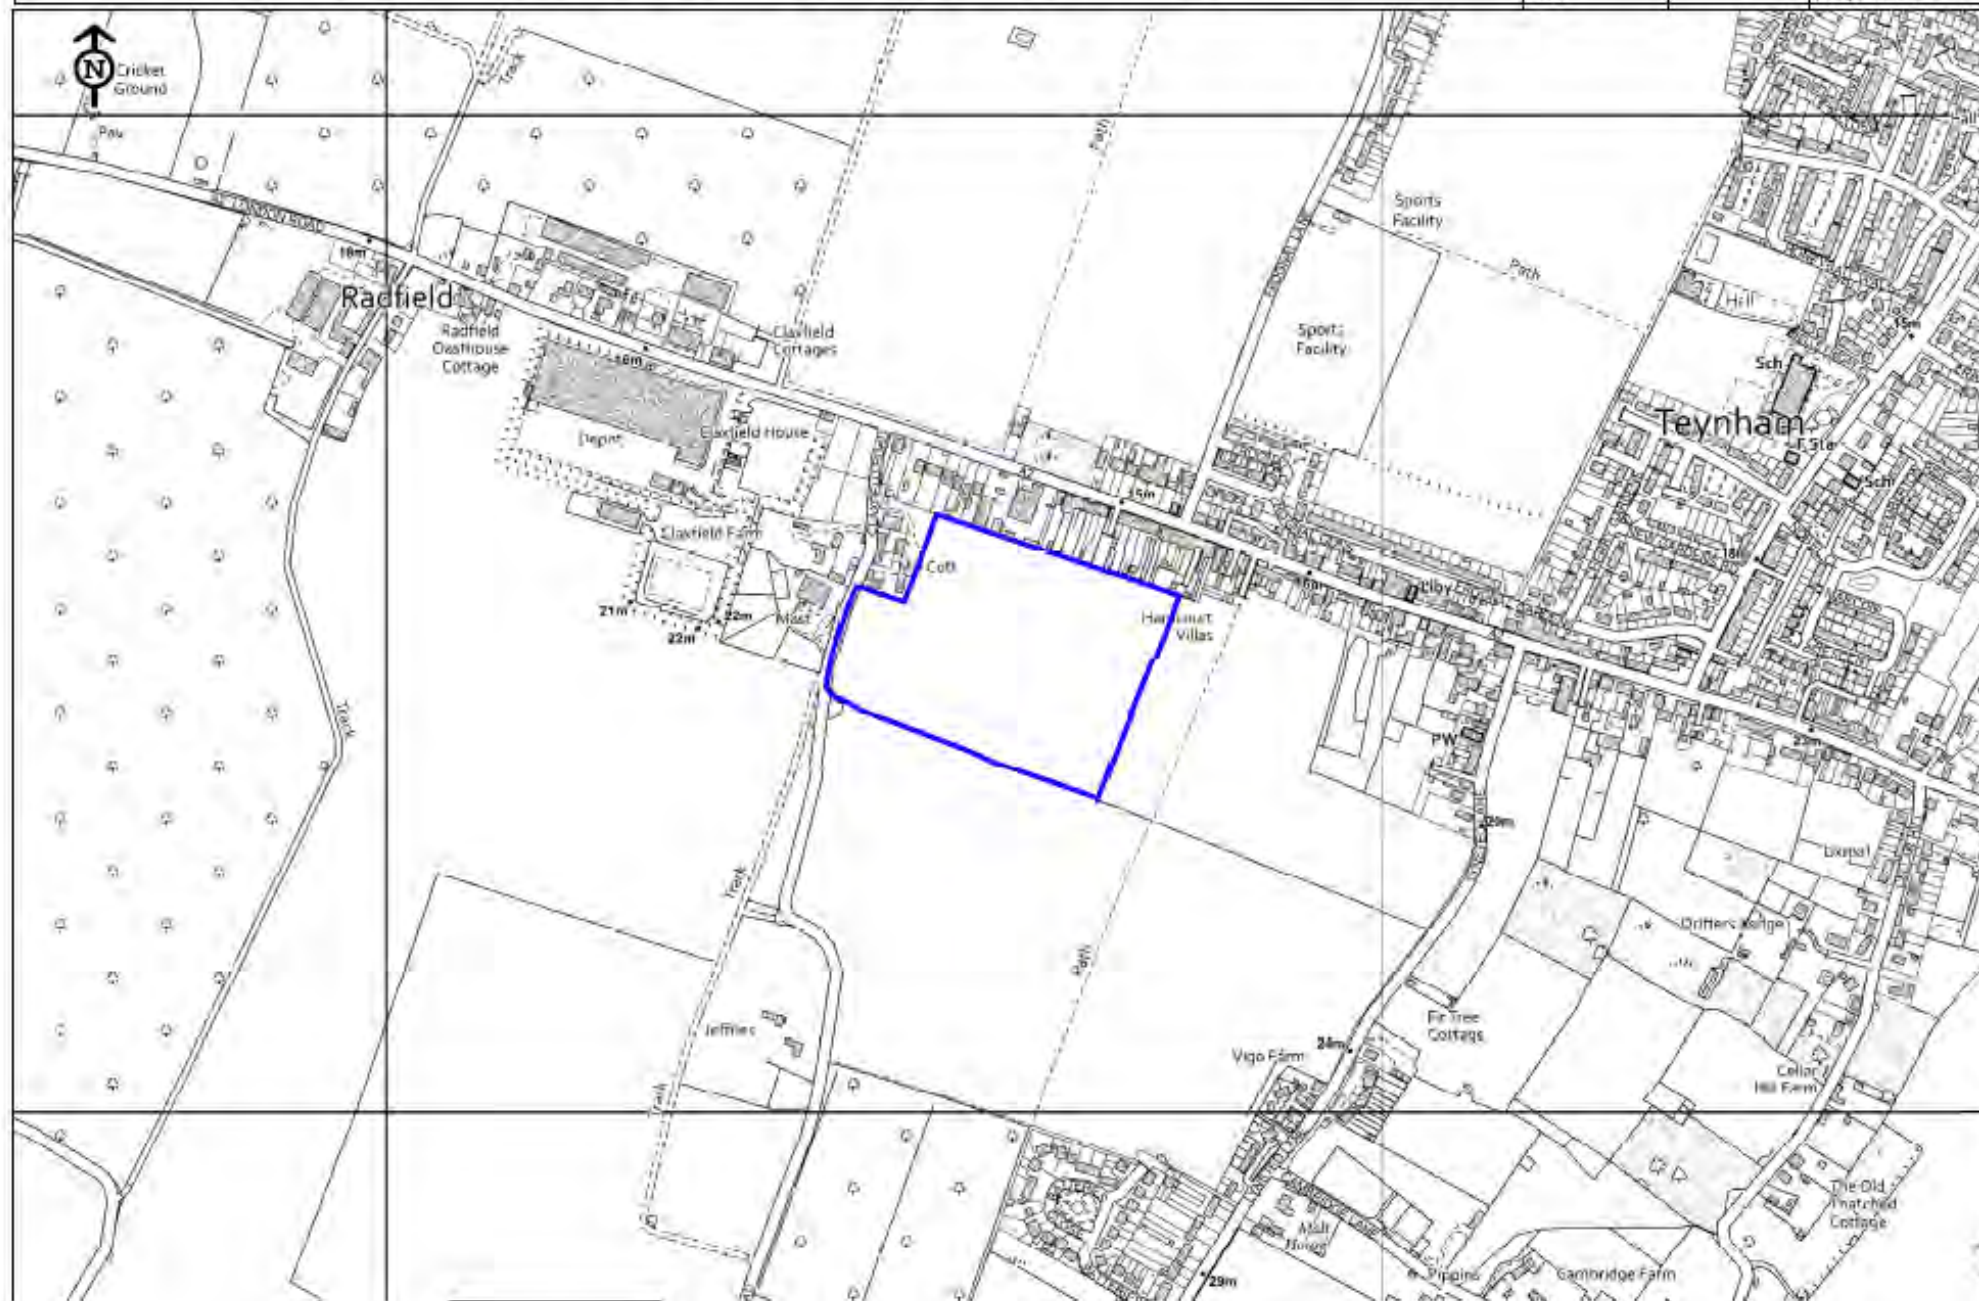

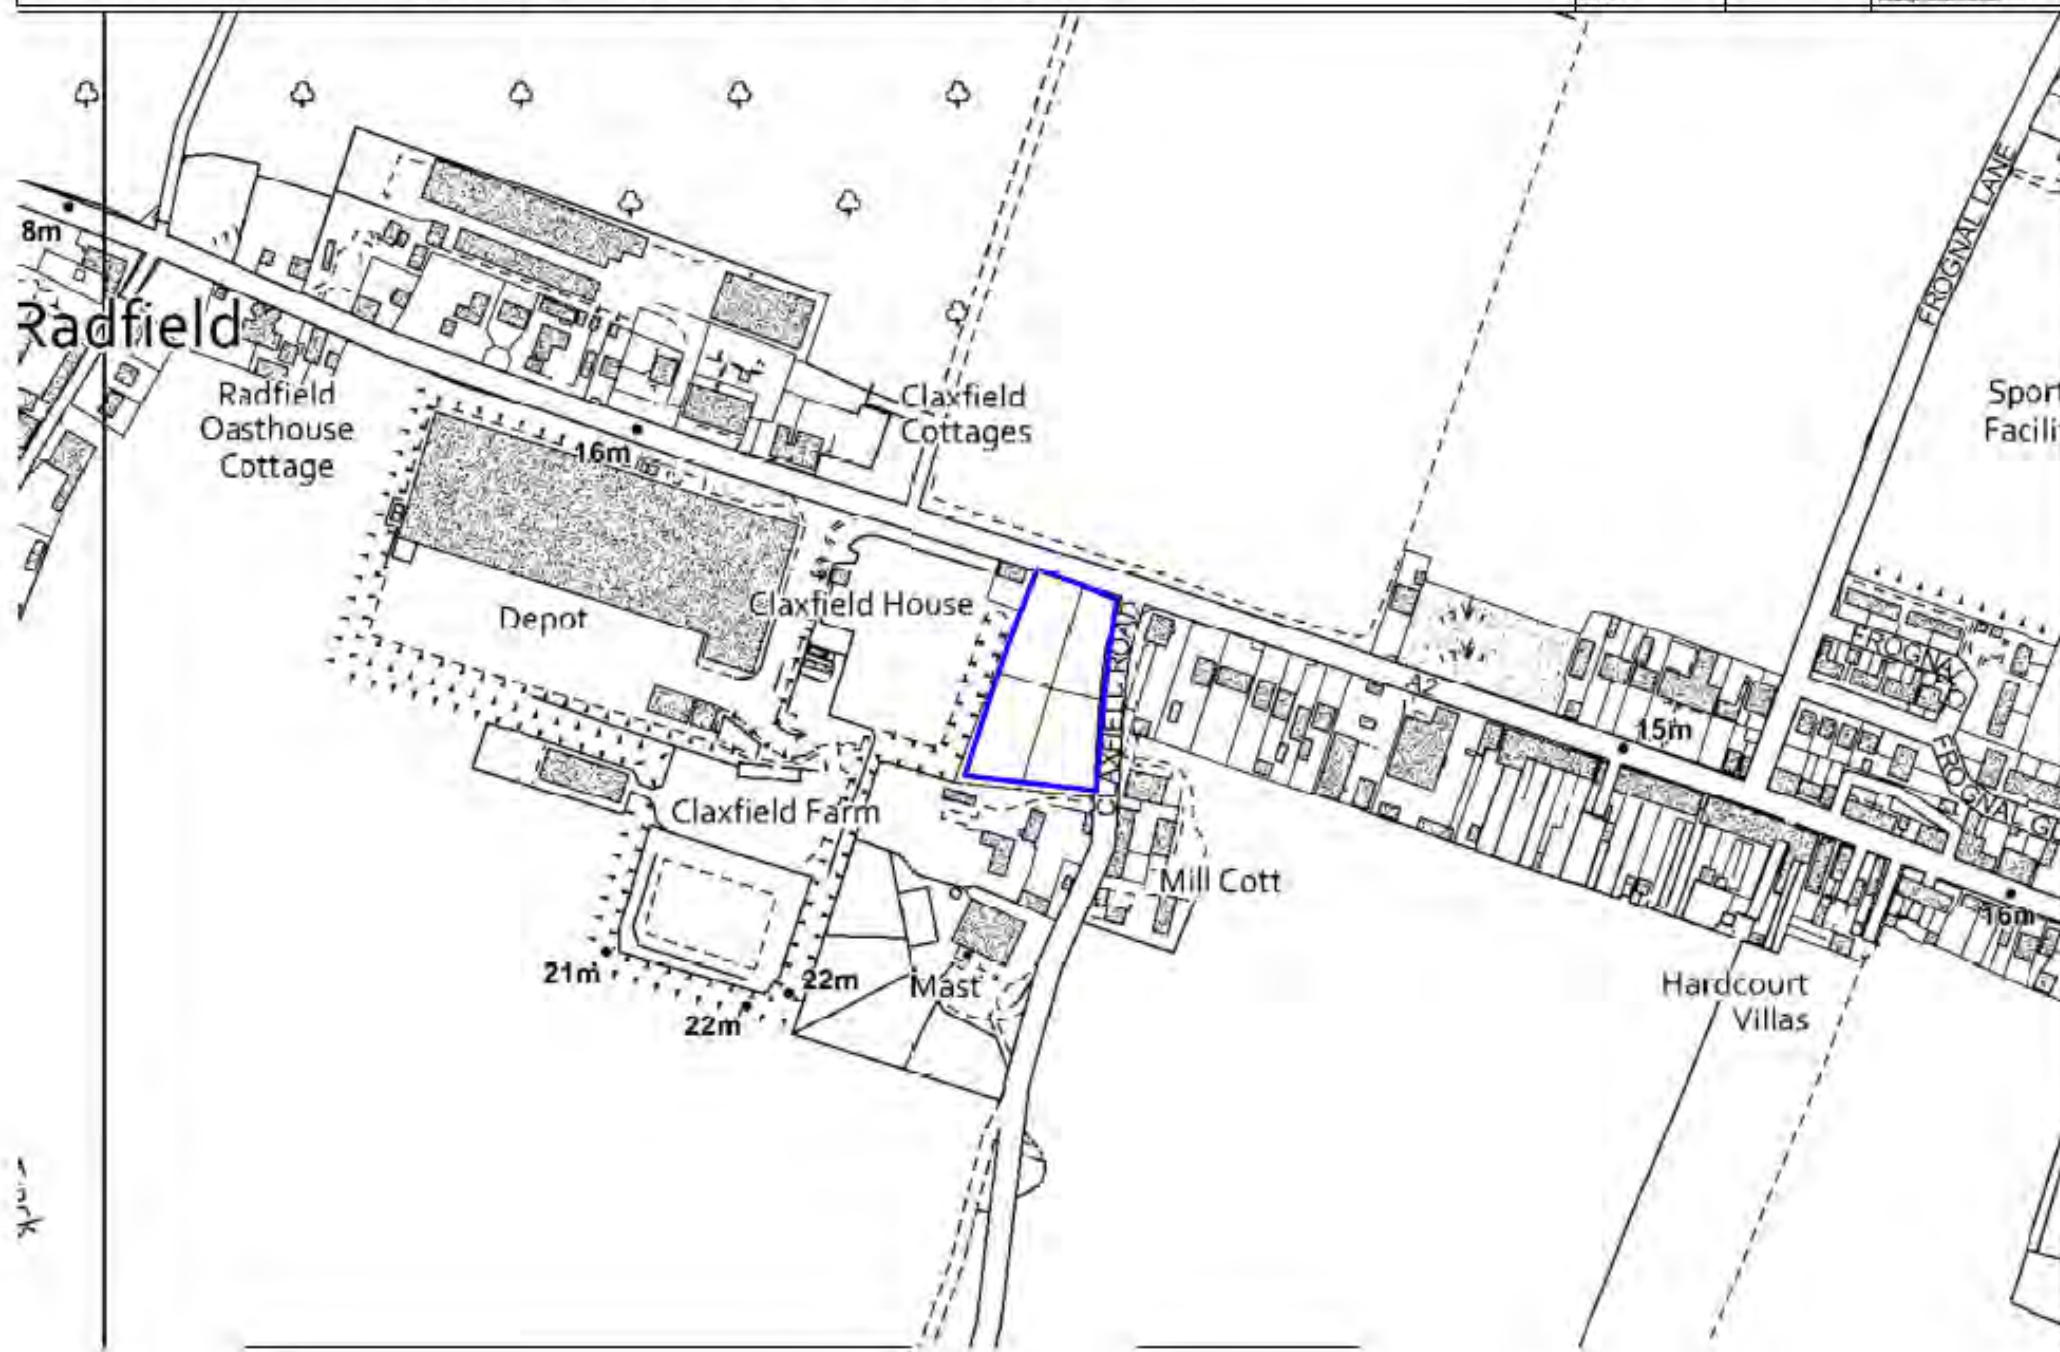

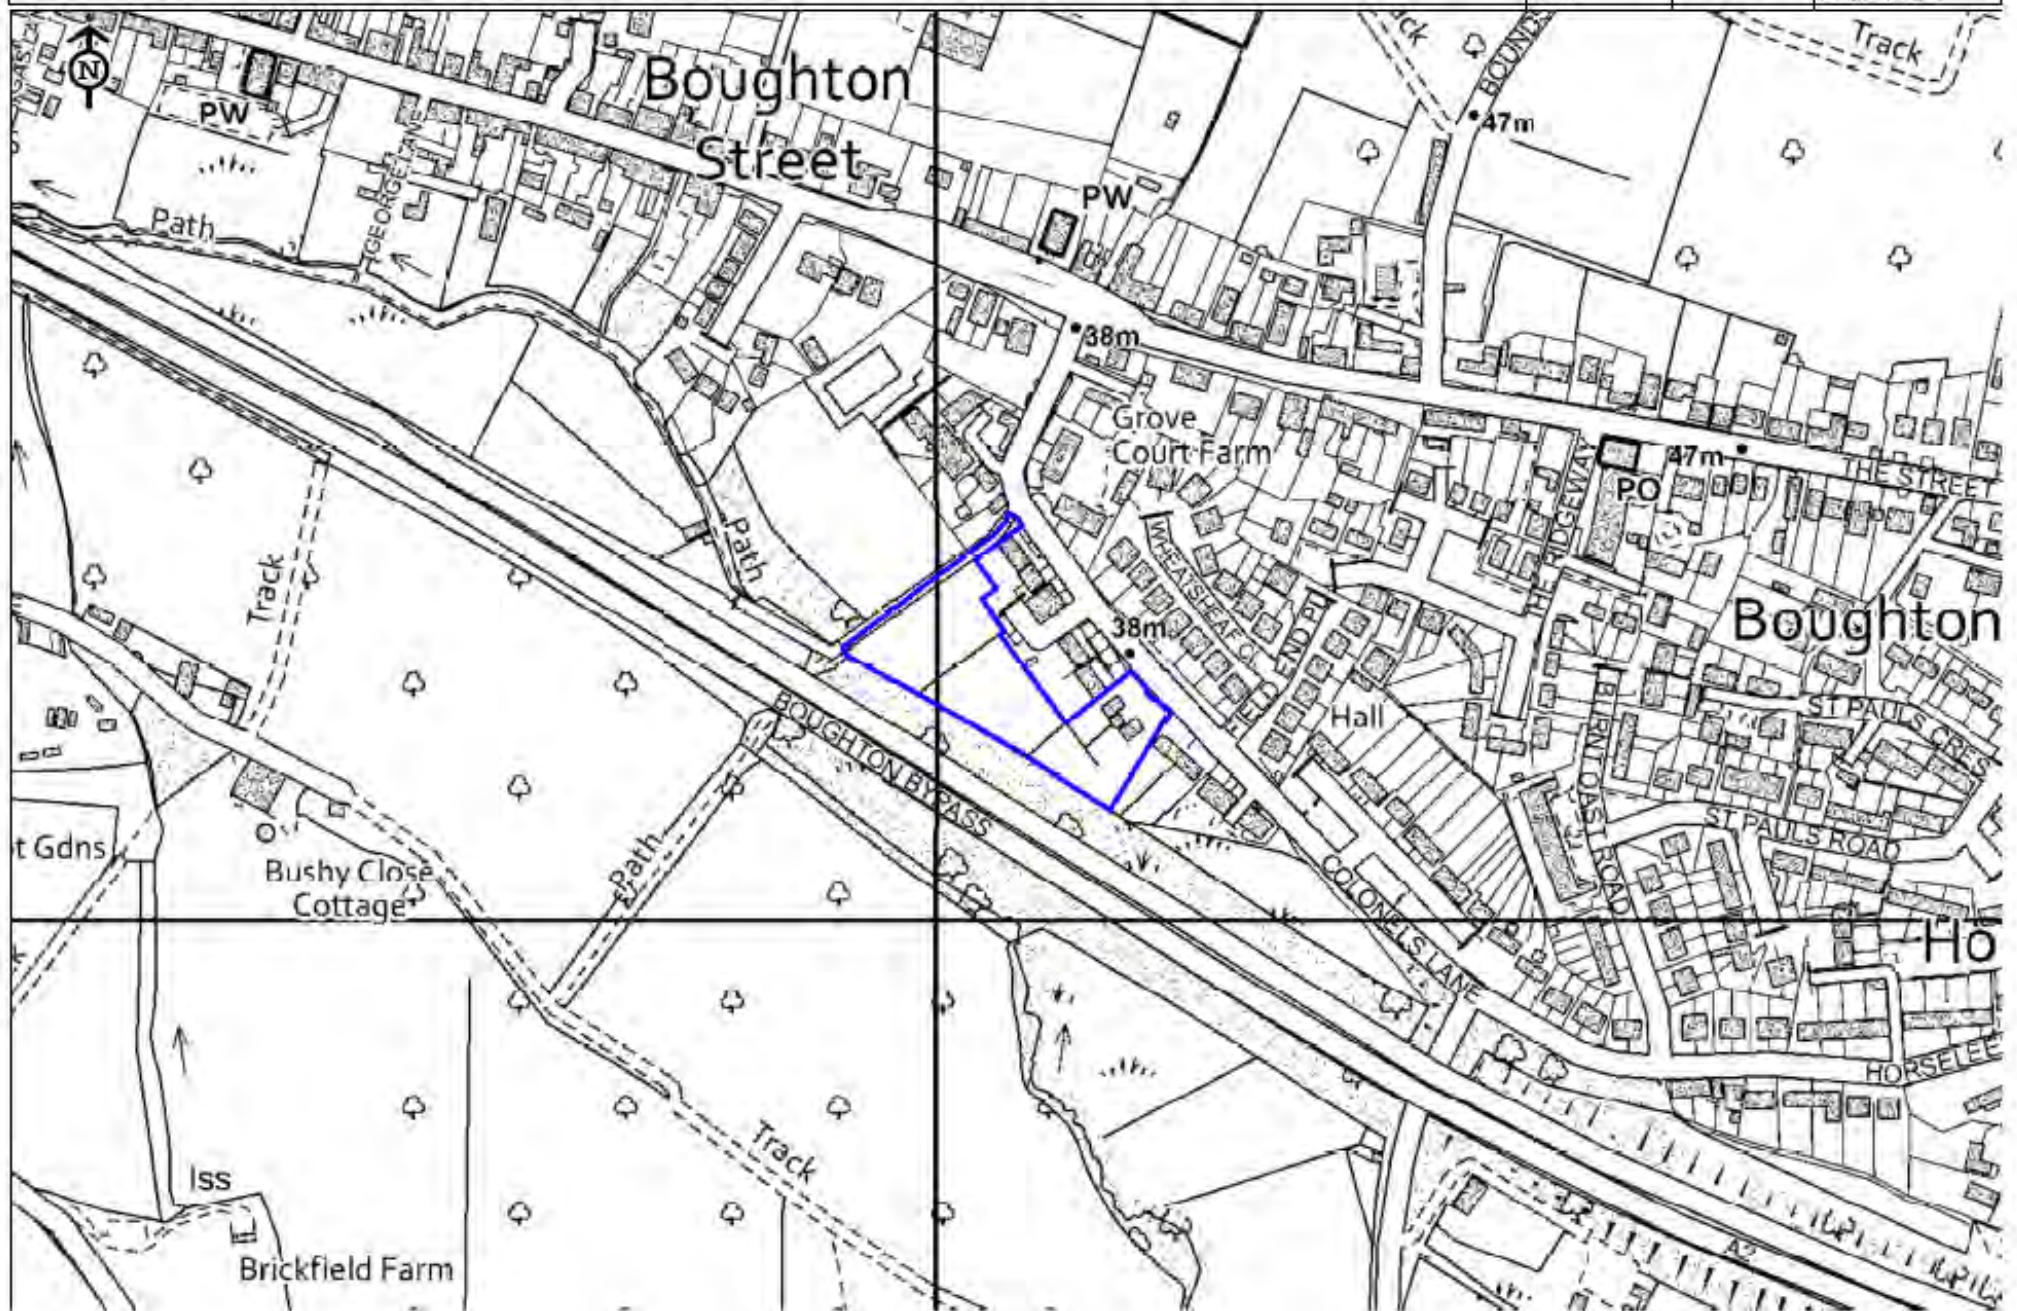

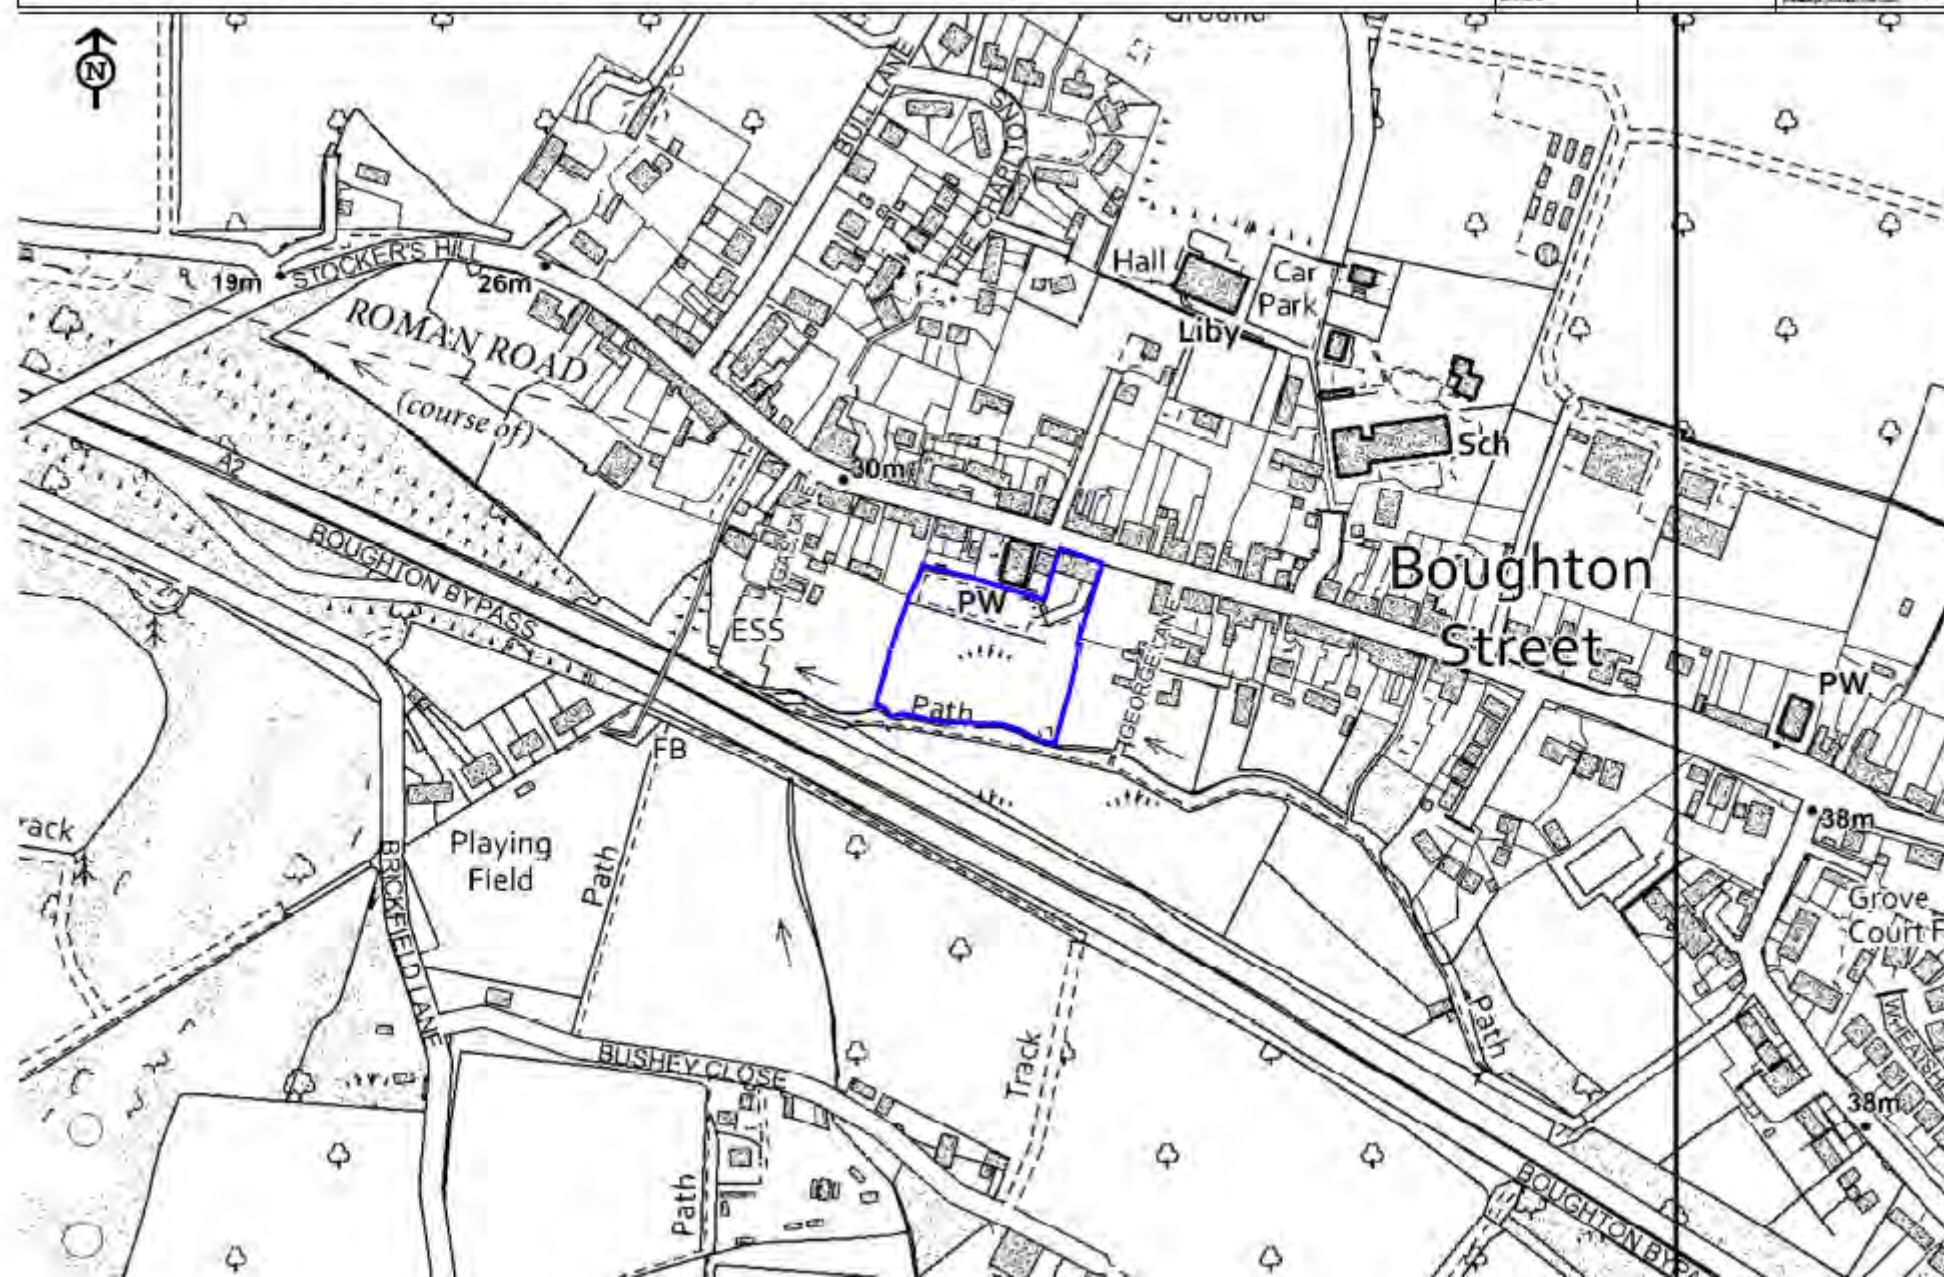

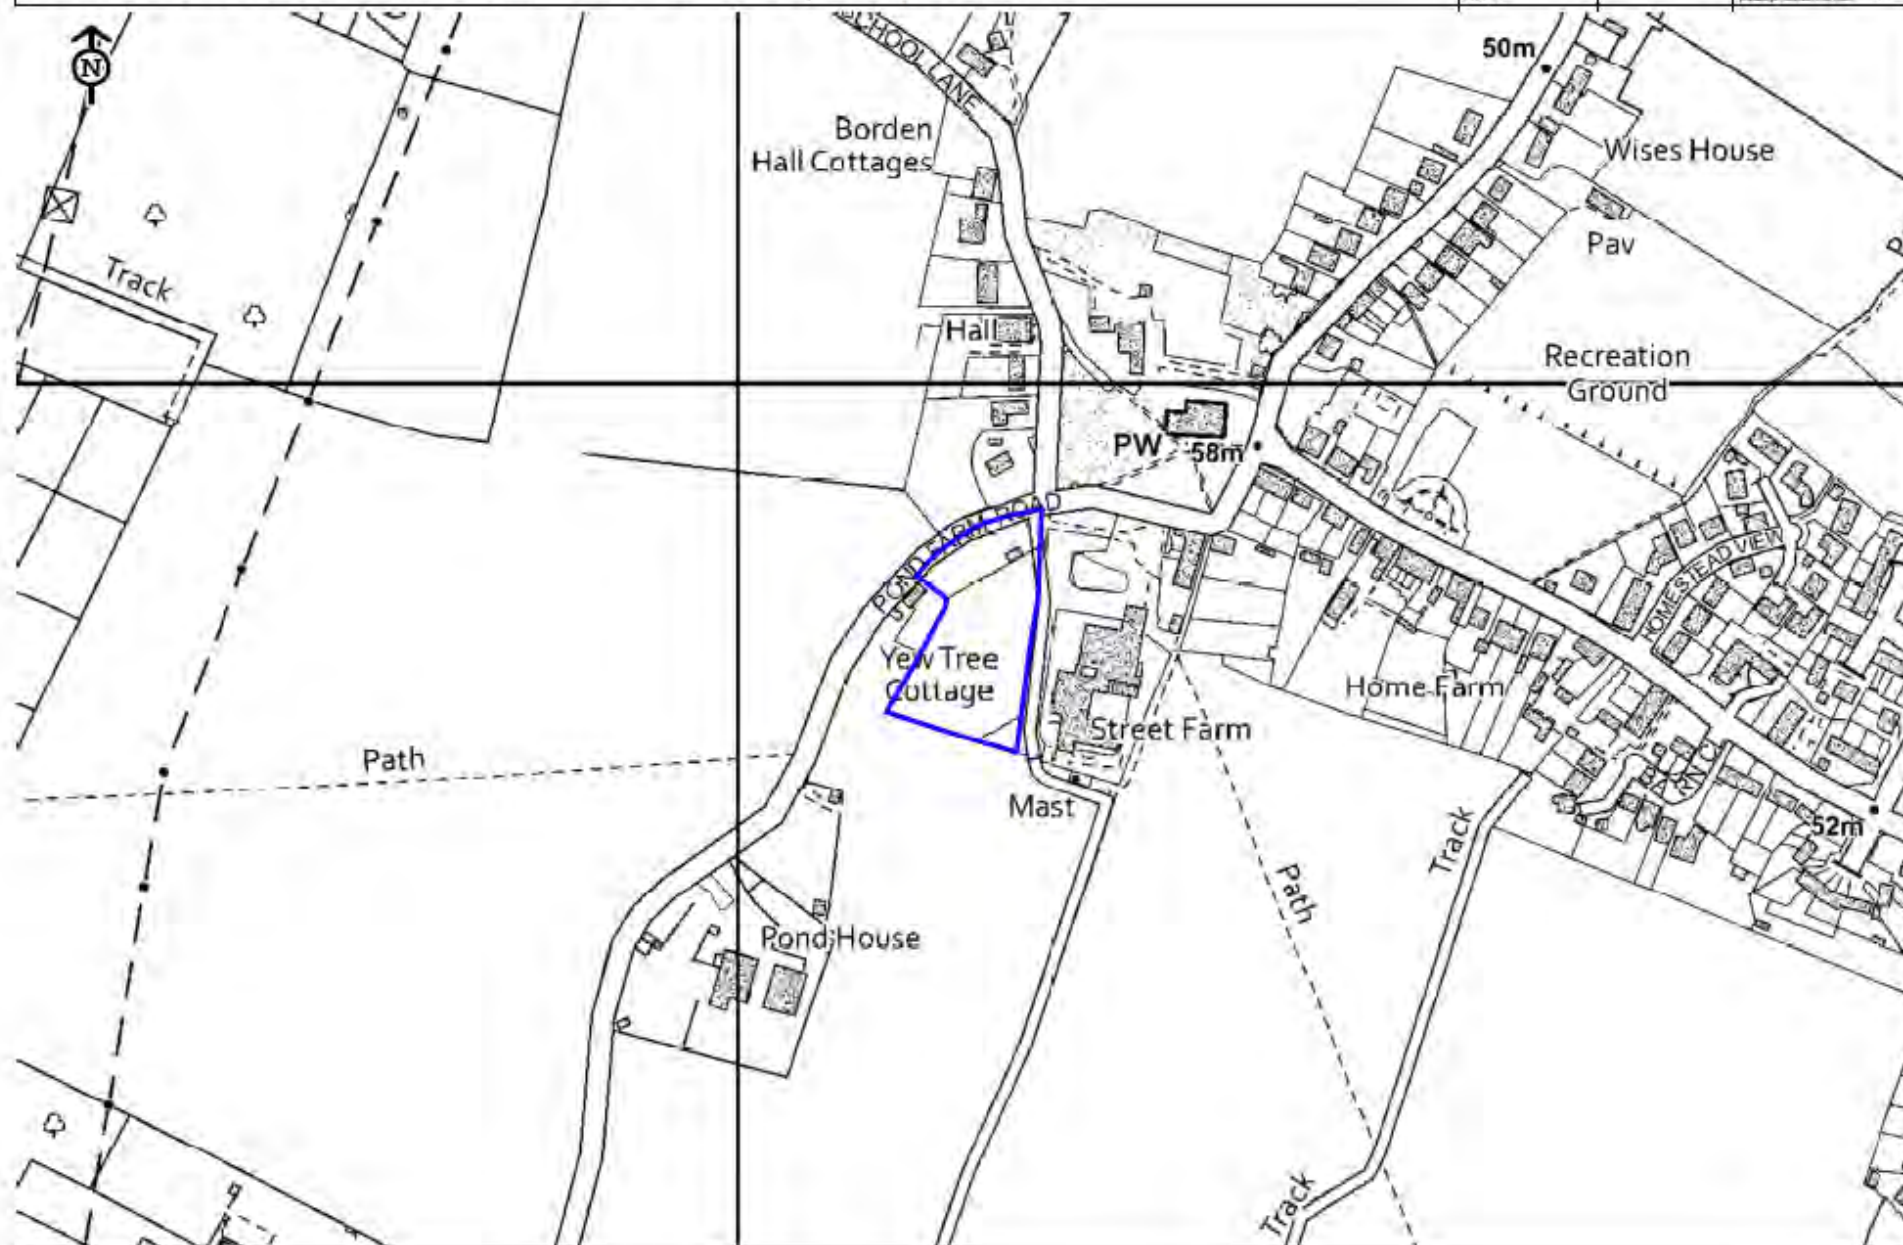


SHELAA/119 - Land west of Lower Hartlip Road/Munn's Lane, Hartlip	Date: May 2025	Scale: NTS	This map is prepared from various sources and is not a substitute for a professional survey. It is for information only and should not be used for legal purposes. The map is not to scale and is not a substitute for a professional survey. The map is not to scale and is not a substitute for a professional survey.
---	----------------	------------	---

Date: May 2025 **Scale:** NTS

Scale: NTS

This page is reproduced from *Continuum*, a magazine published with full permission of Continuum Publishing, in full text by the Controller of the Copyright Licensing Agency (CLA) under Copyright Clearance Center's (CCC) Transactional Reporting Service (TRS) system. For more information, please visit www.copyright.com.

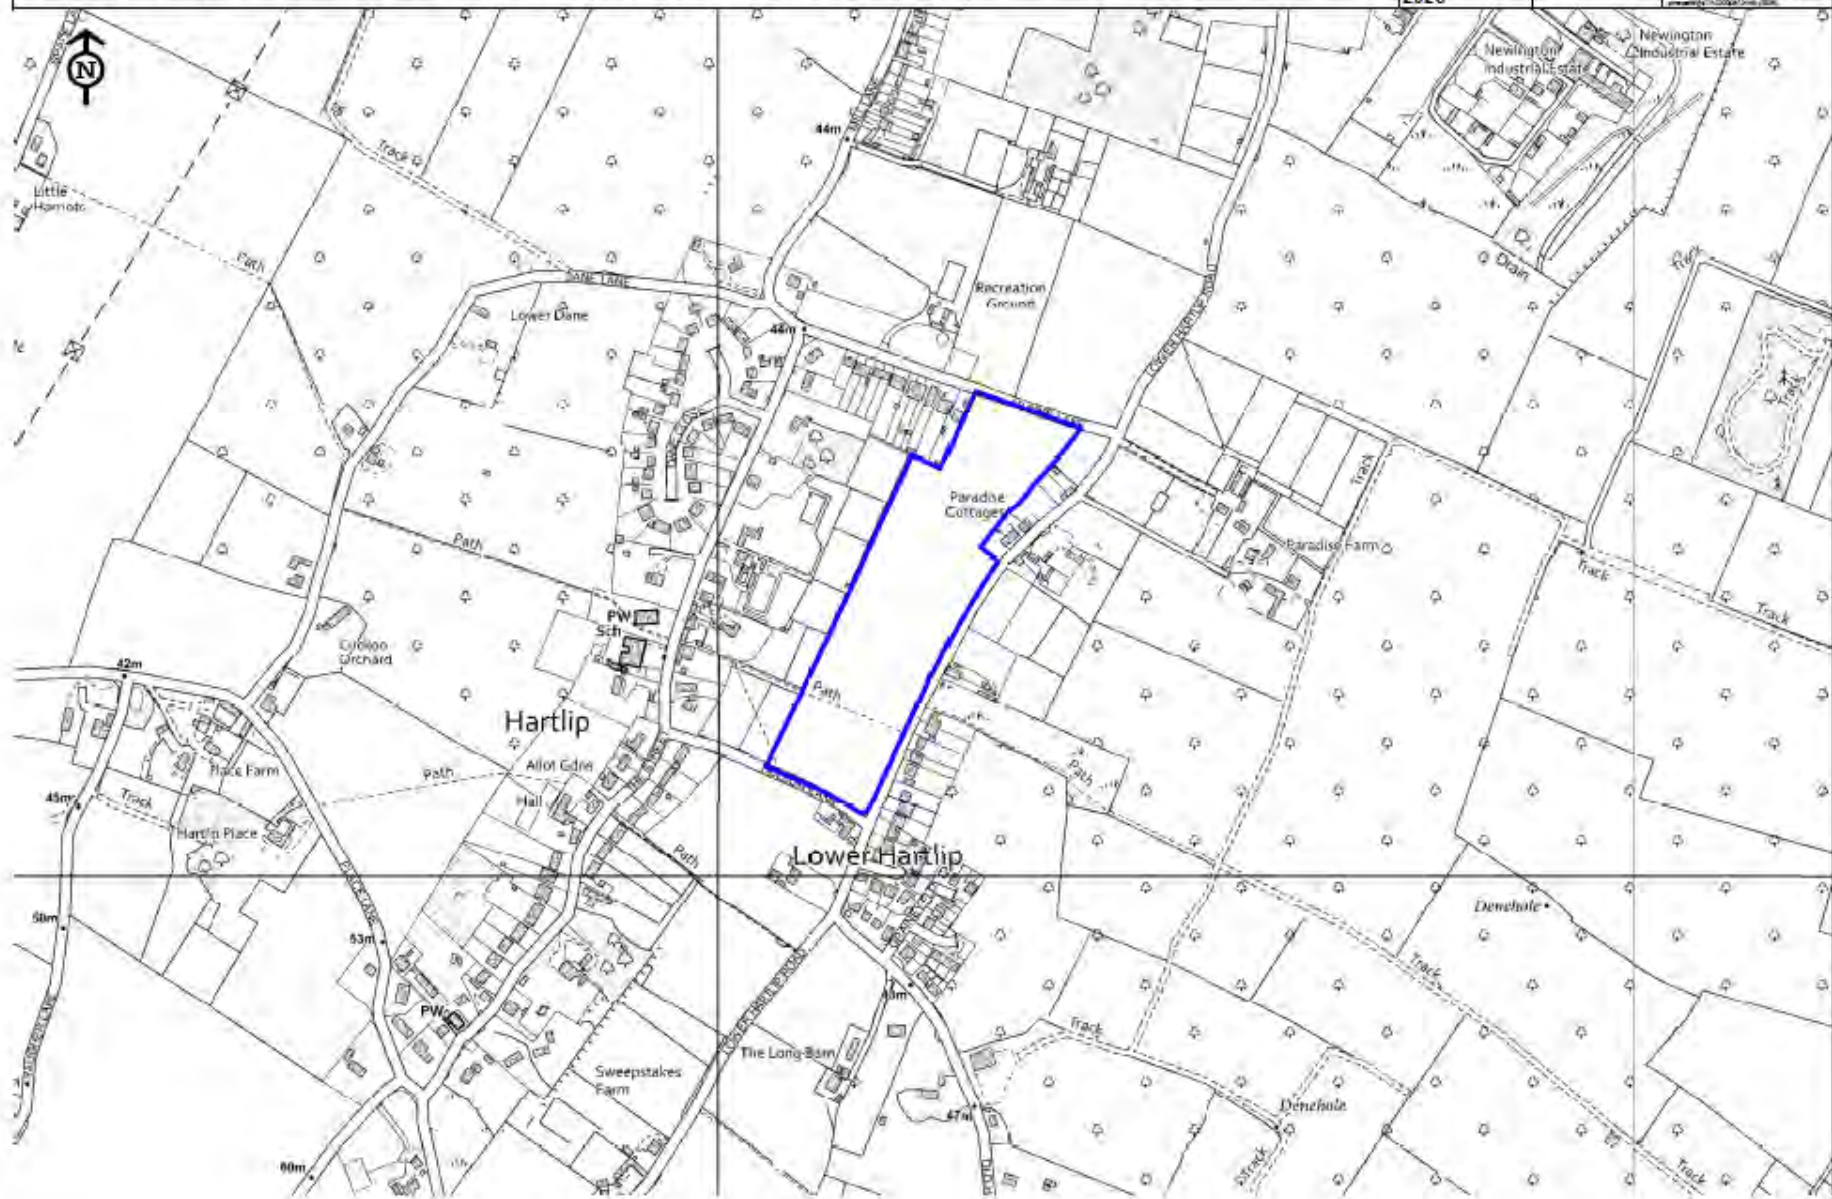



SHELAA/324 - Home Farm, Breach Lane, Lower Halstow

Date: May 2025

Scale: NTS


Copyright © 2025 by the author. All rights reserved. This map is for personal use only. No part of this map may be reproduced without written permission from the author.

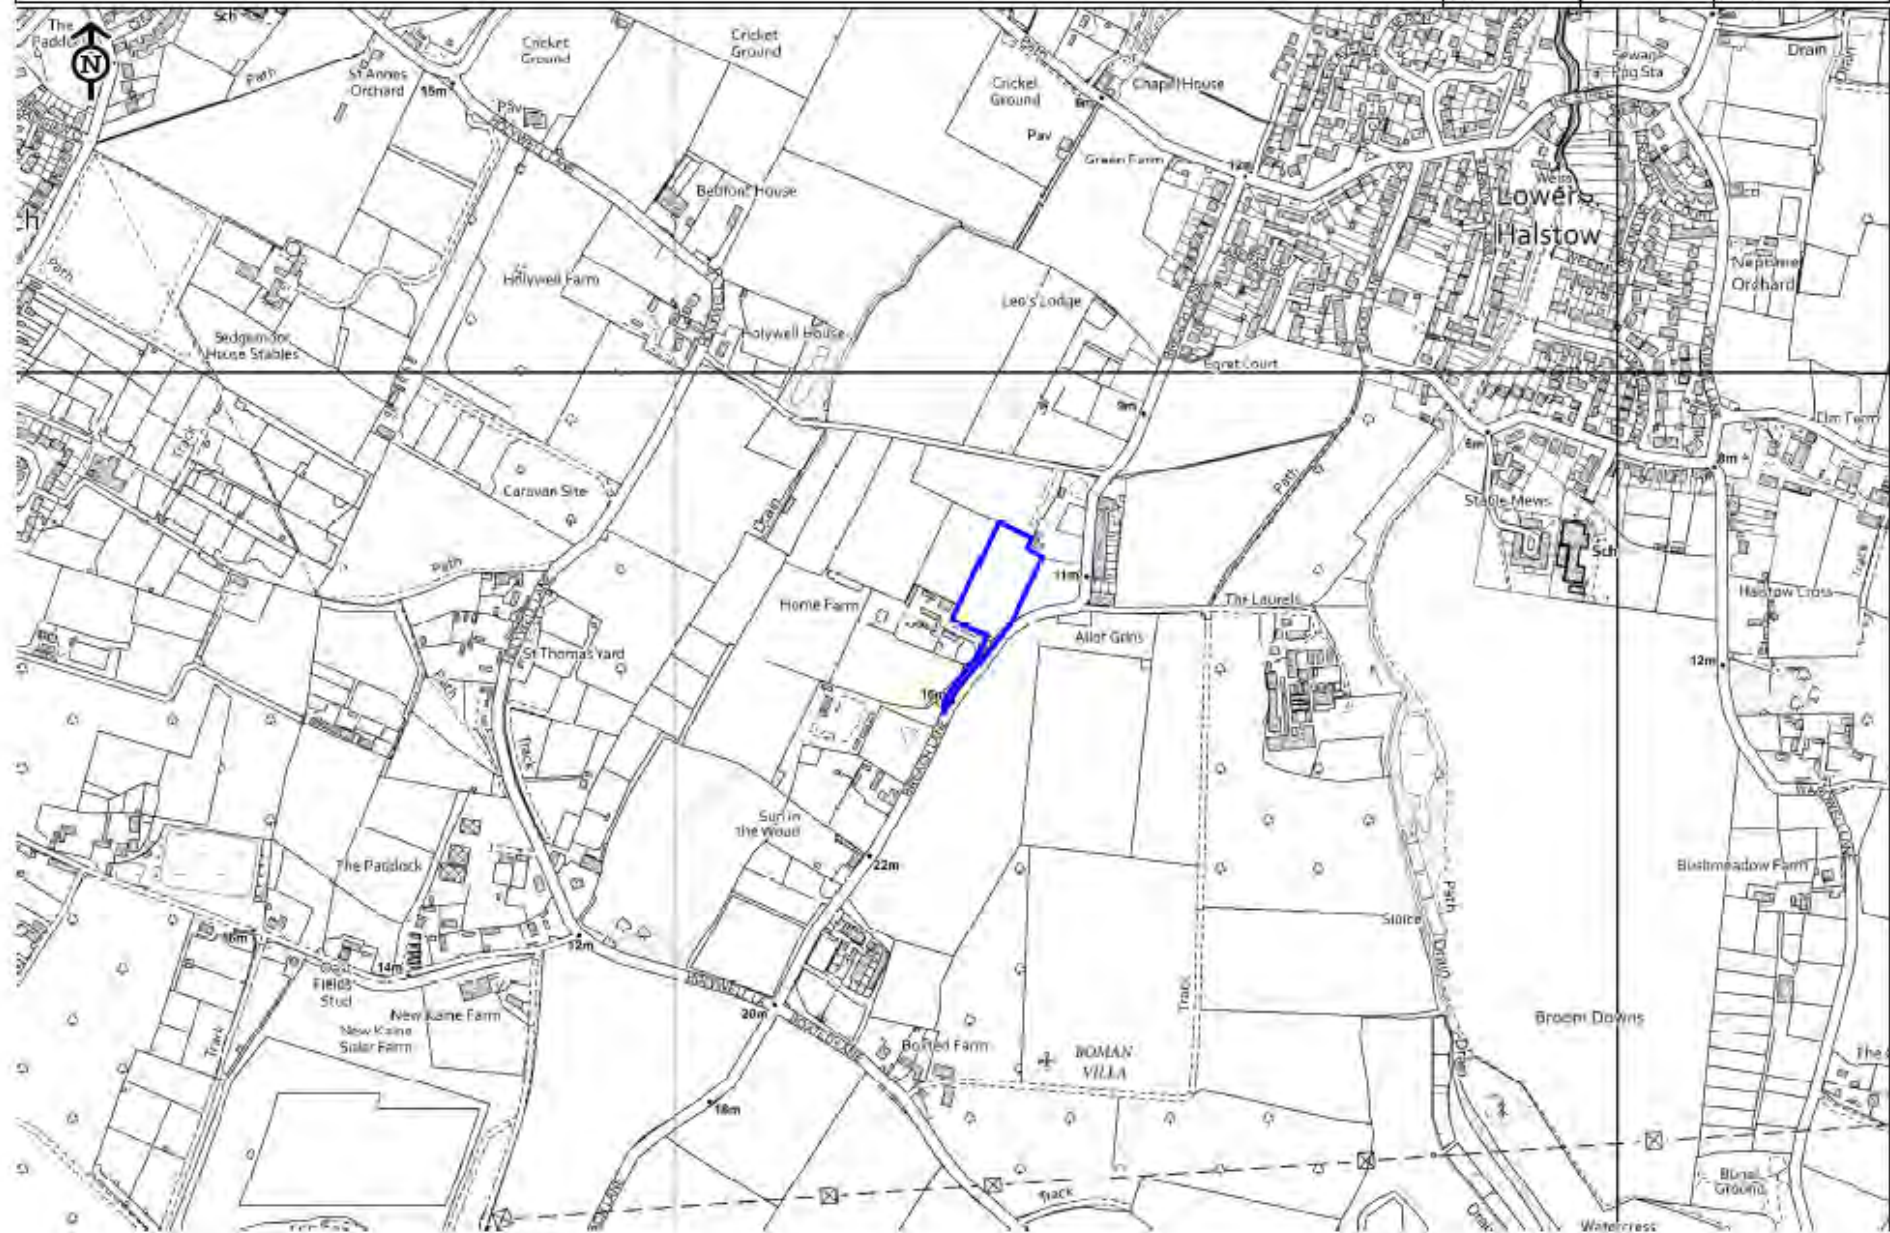

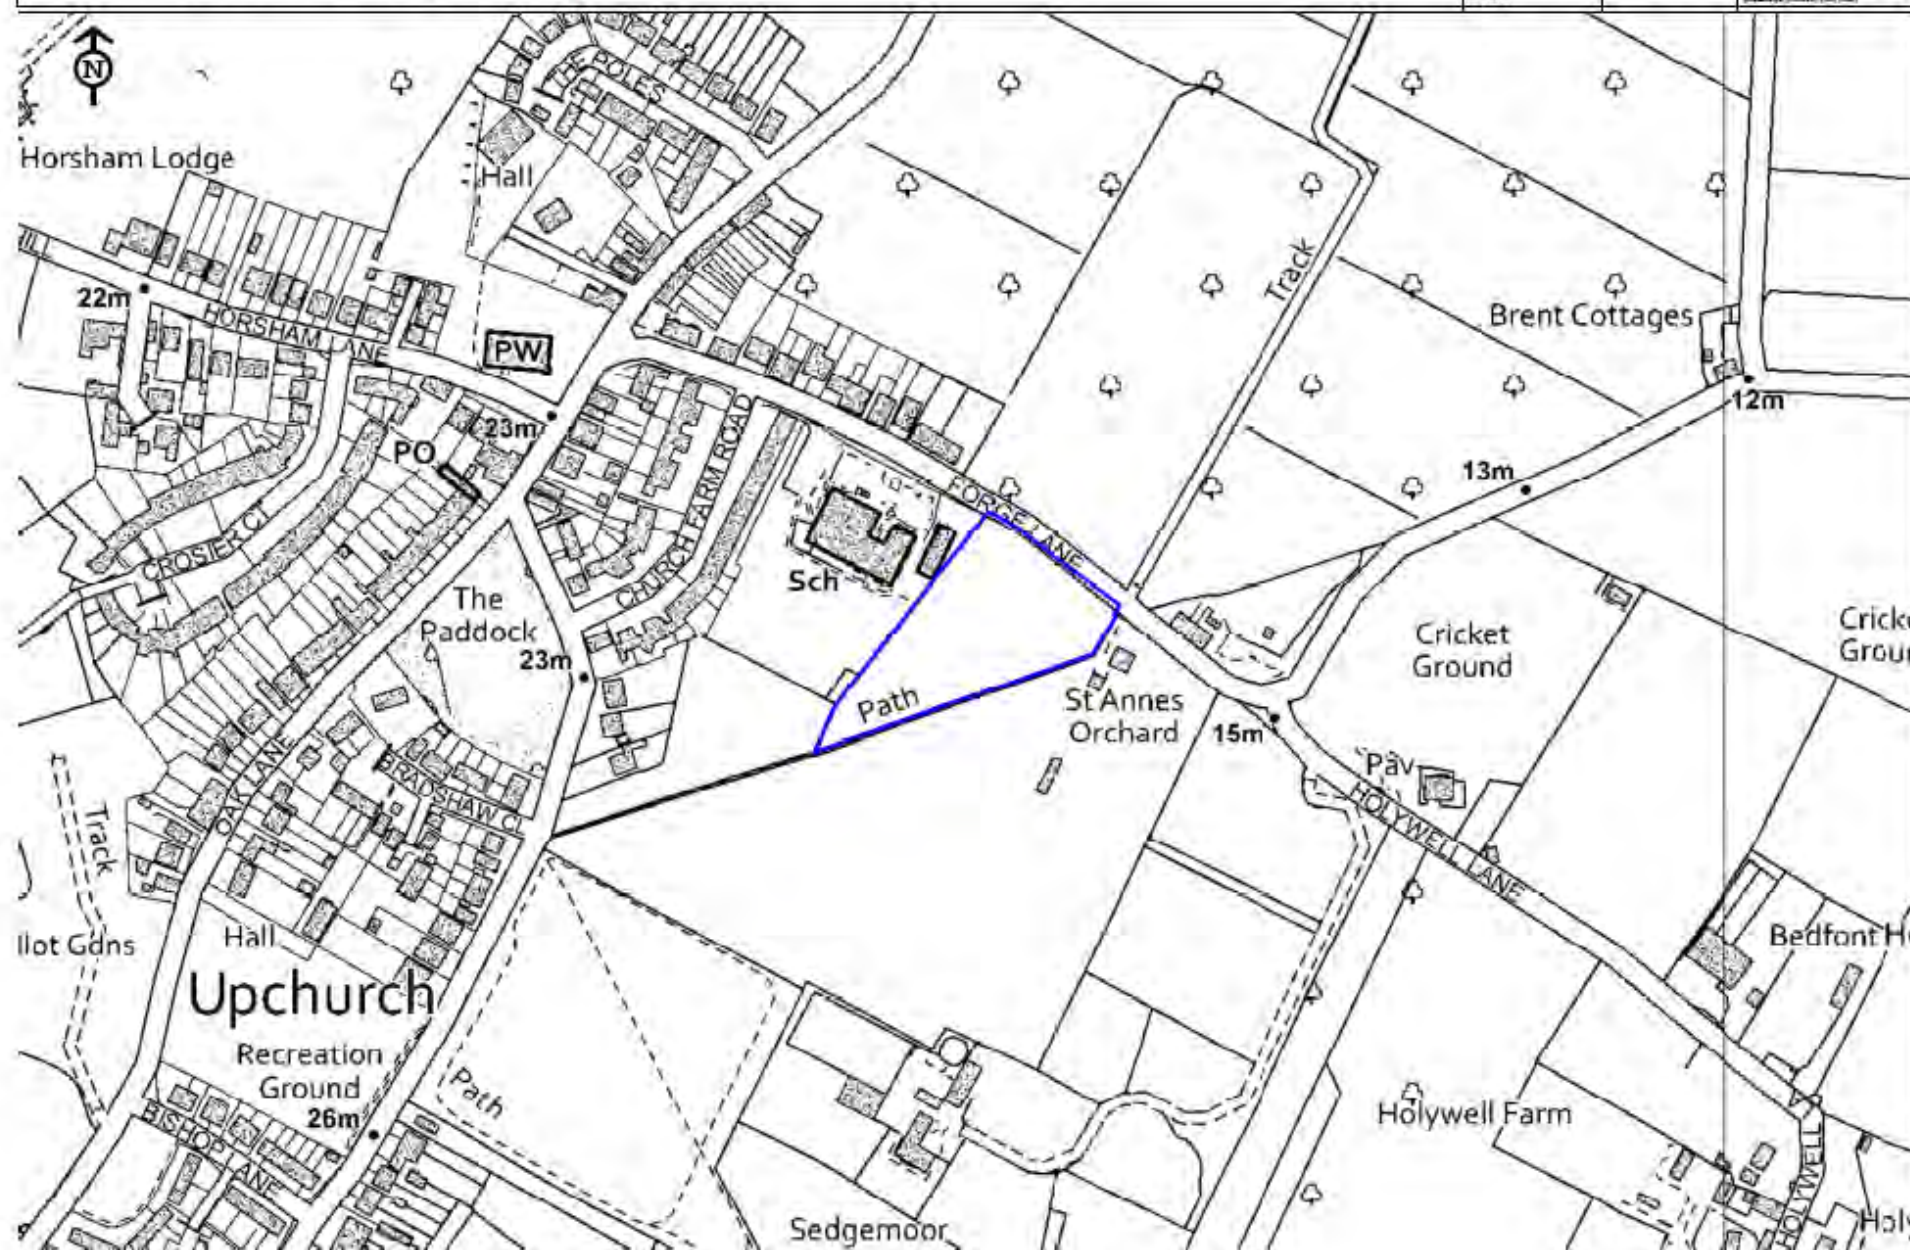

This report disseminated from Confidential Source(s) provided with the permission of Confidential Source(s) on behalf of the Committee to Re-Evaluate Government Policy on Counter Espionage. This material represents the views of the Committee and is not necessarily representative of the membership.

Scale: NTS

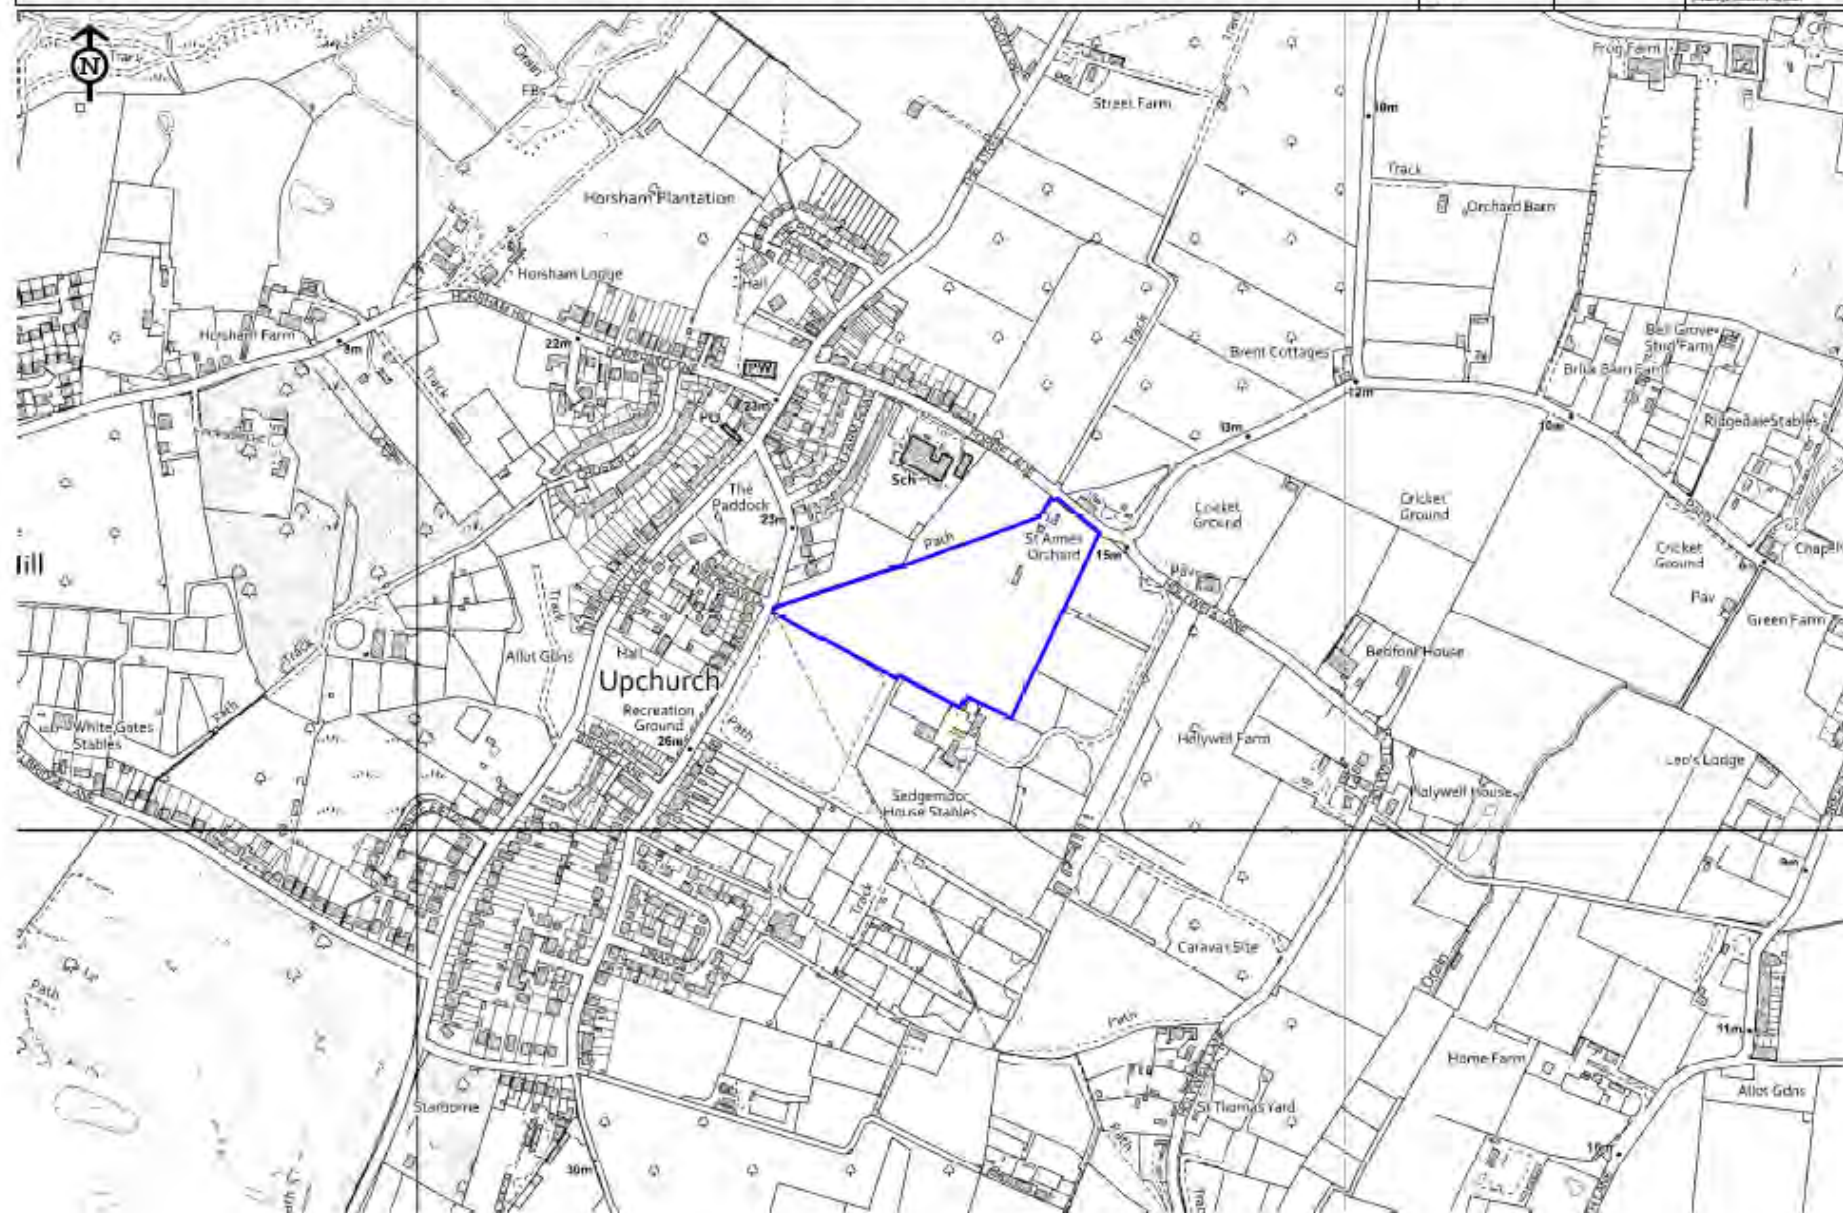



SHELAA/310 - Land adjacent to Oak Lane / Chaffes Lane (Site B), Upchurch

Date: May 2025

Scale: NTS

Copyright © 2025 by the author. All rights reserved. This map is for informational purposes only and should not be used for legal or financial decisions. The author is not responsible for any errors or omissions. The map is provided as a service to the community and is subject to change without notice.

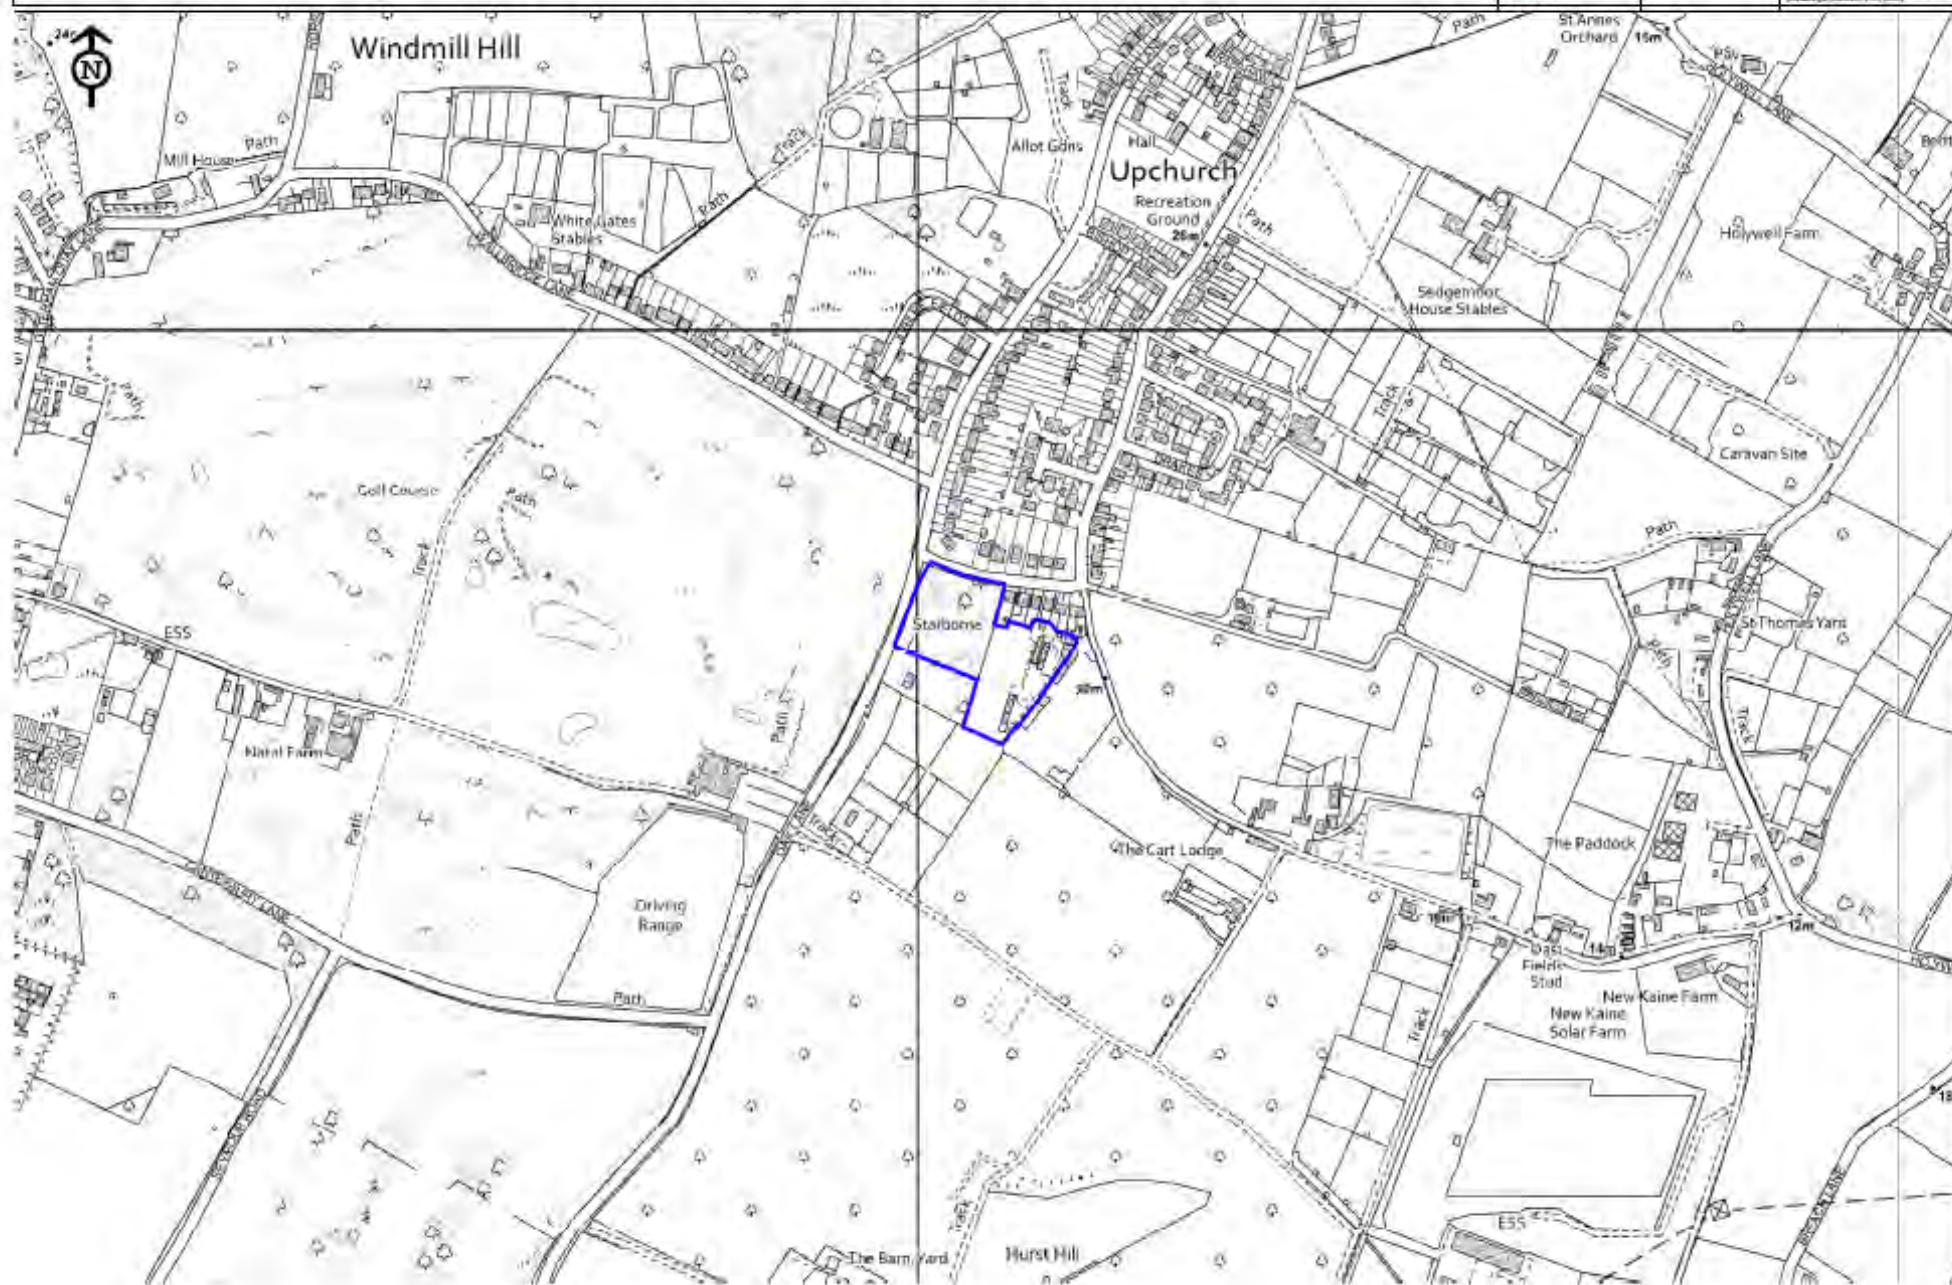

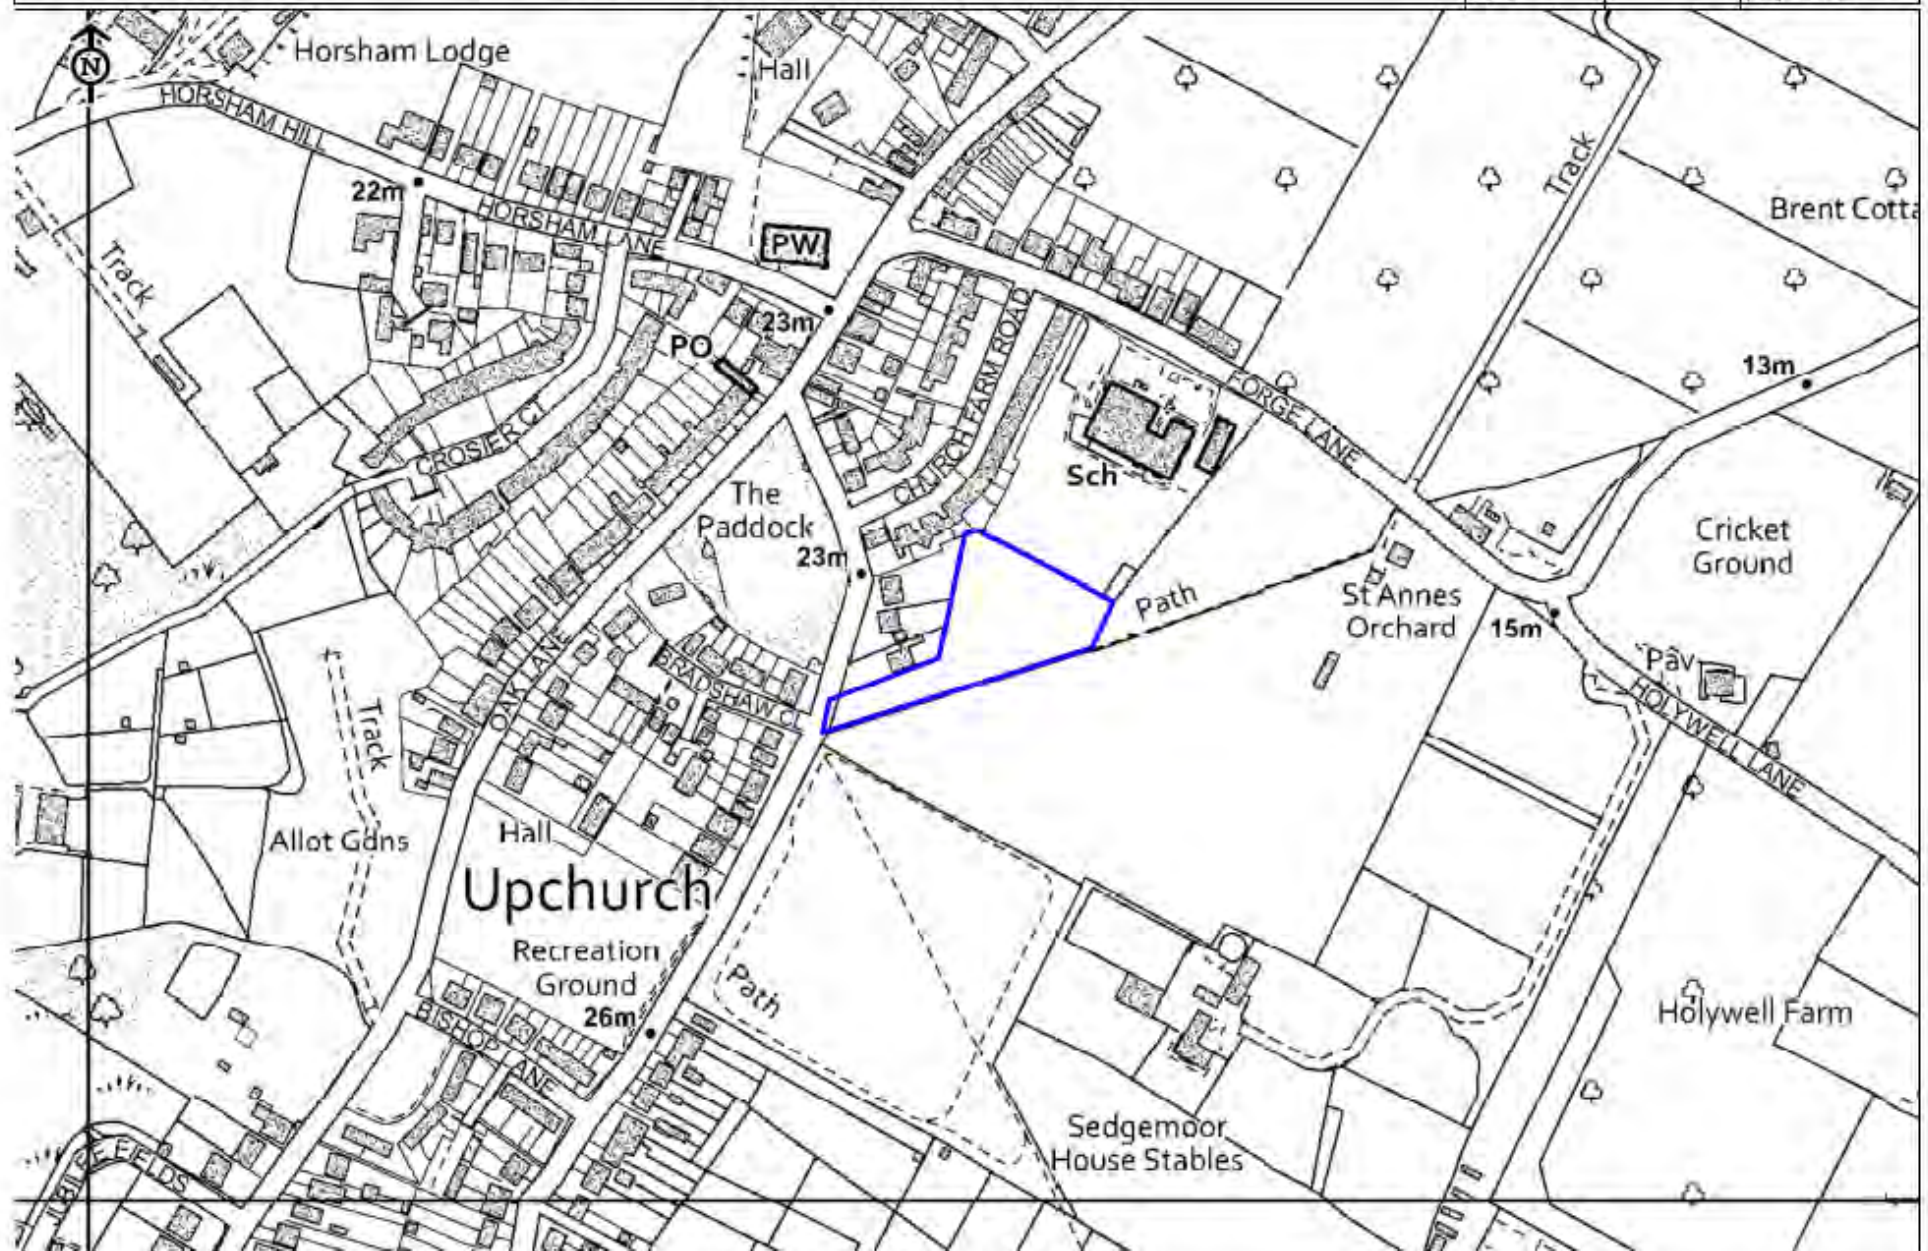

Scale: NTS

SHELAA/321 - Land west of Warden

Date: May
2025

Scale: NTS

This map is a reproduction of the original map and is not a substitute for the original map. It is a reproduction of the original map and is not a substitute for the original map.

