


ALLOTMENT GARDENS, NURSERY CLOSE, SHEERNESS, KENT

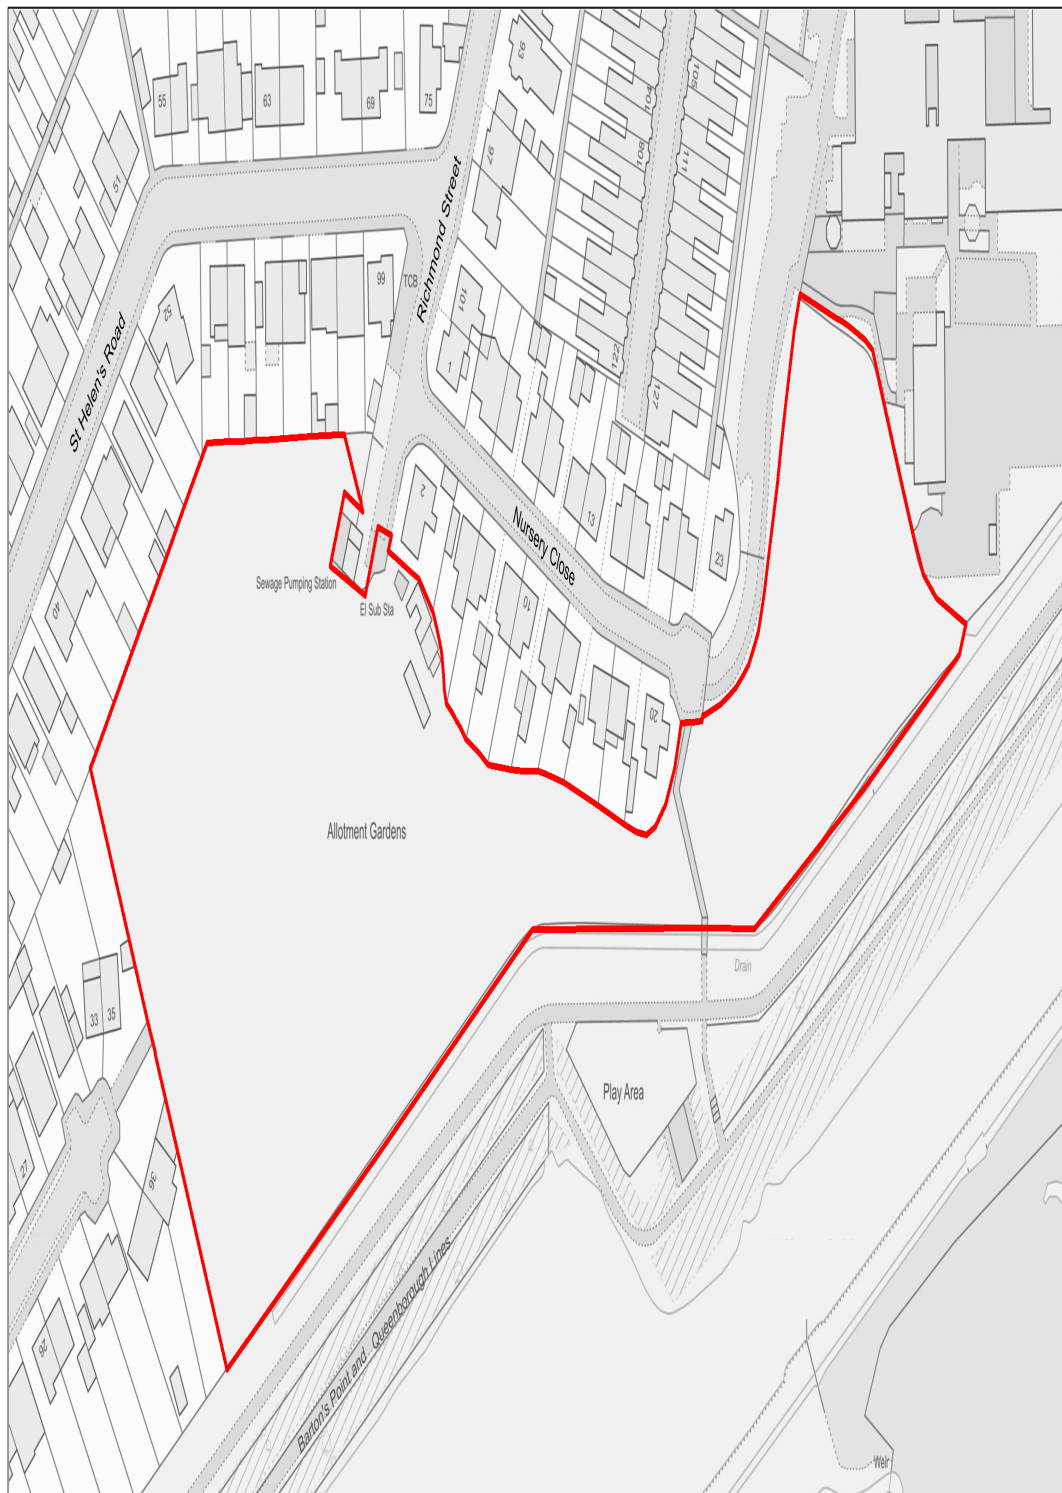

Reproduced from the Ordnance Survey mapping with the permission of the Controller of Her Majesty's Stationery Office © Crown copyright. Unauthorised reproduction infringes Crown copyright and may lead to prosecution or civil proceedings. The Swale Borough Council Licence No AC0000812168. 2025. Scale 1:1250. Produced by GIS MidKent Services.

